



Nominal O/A Size of Rooflight

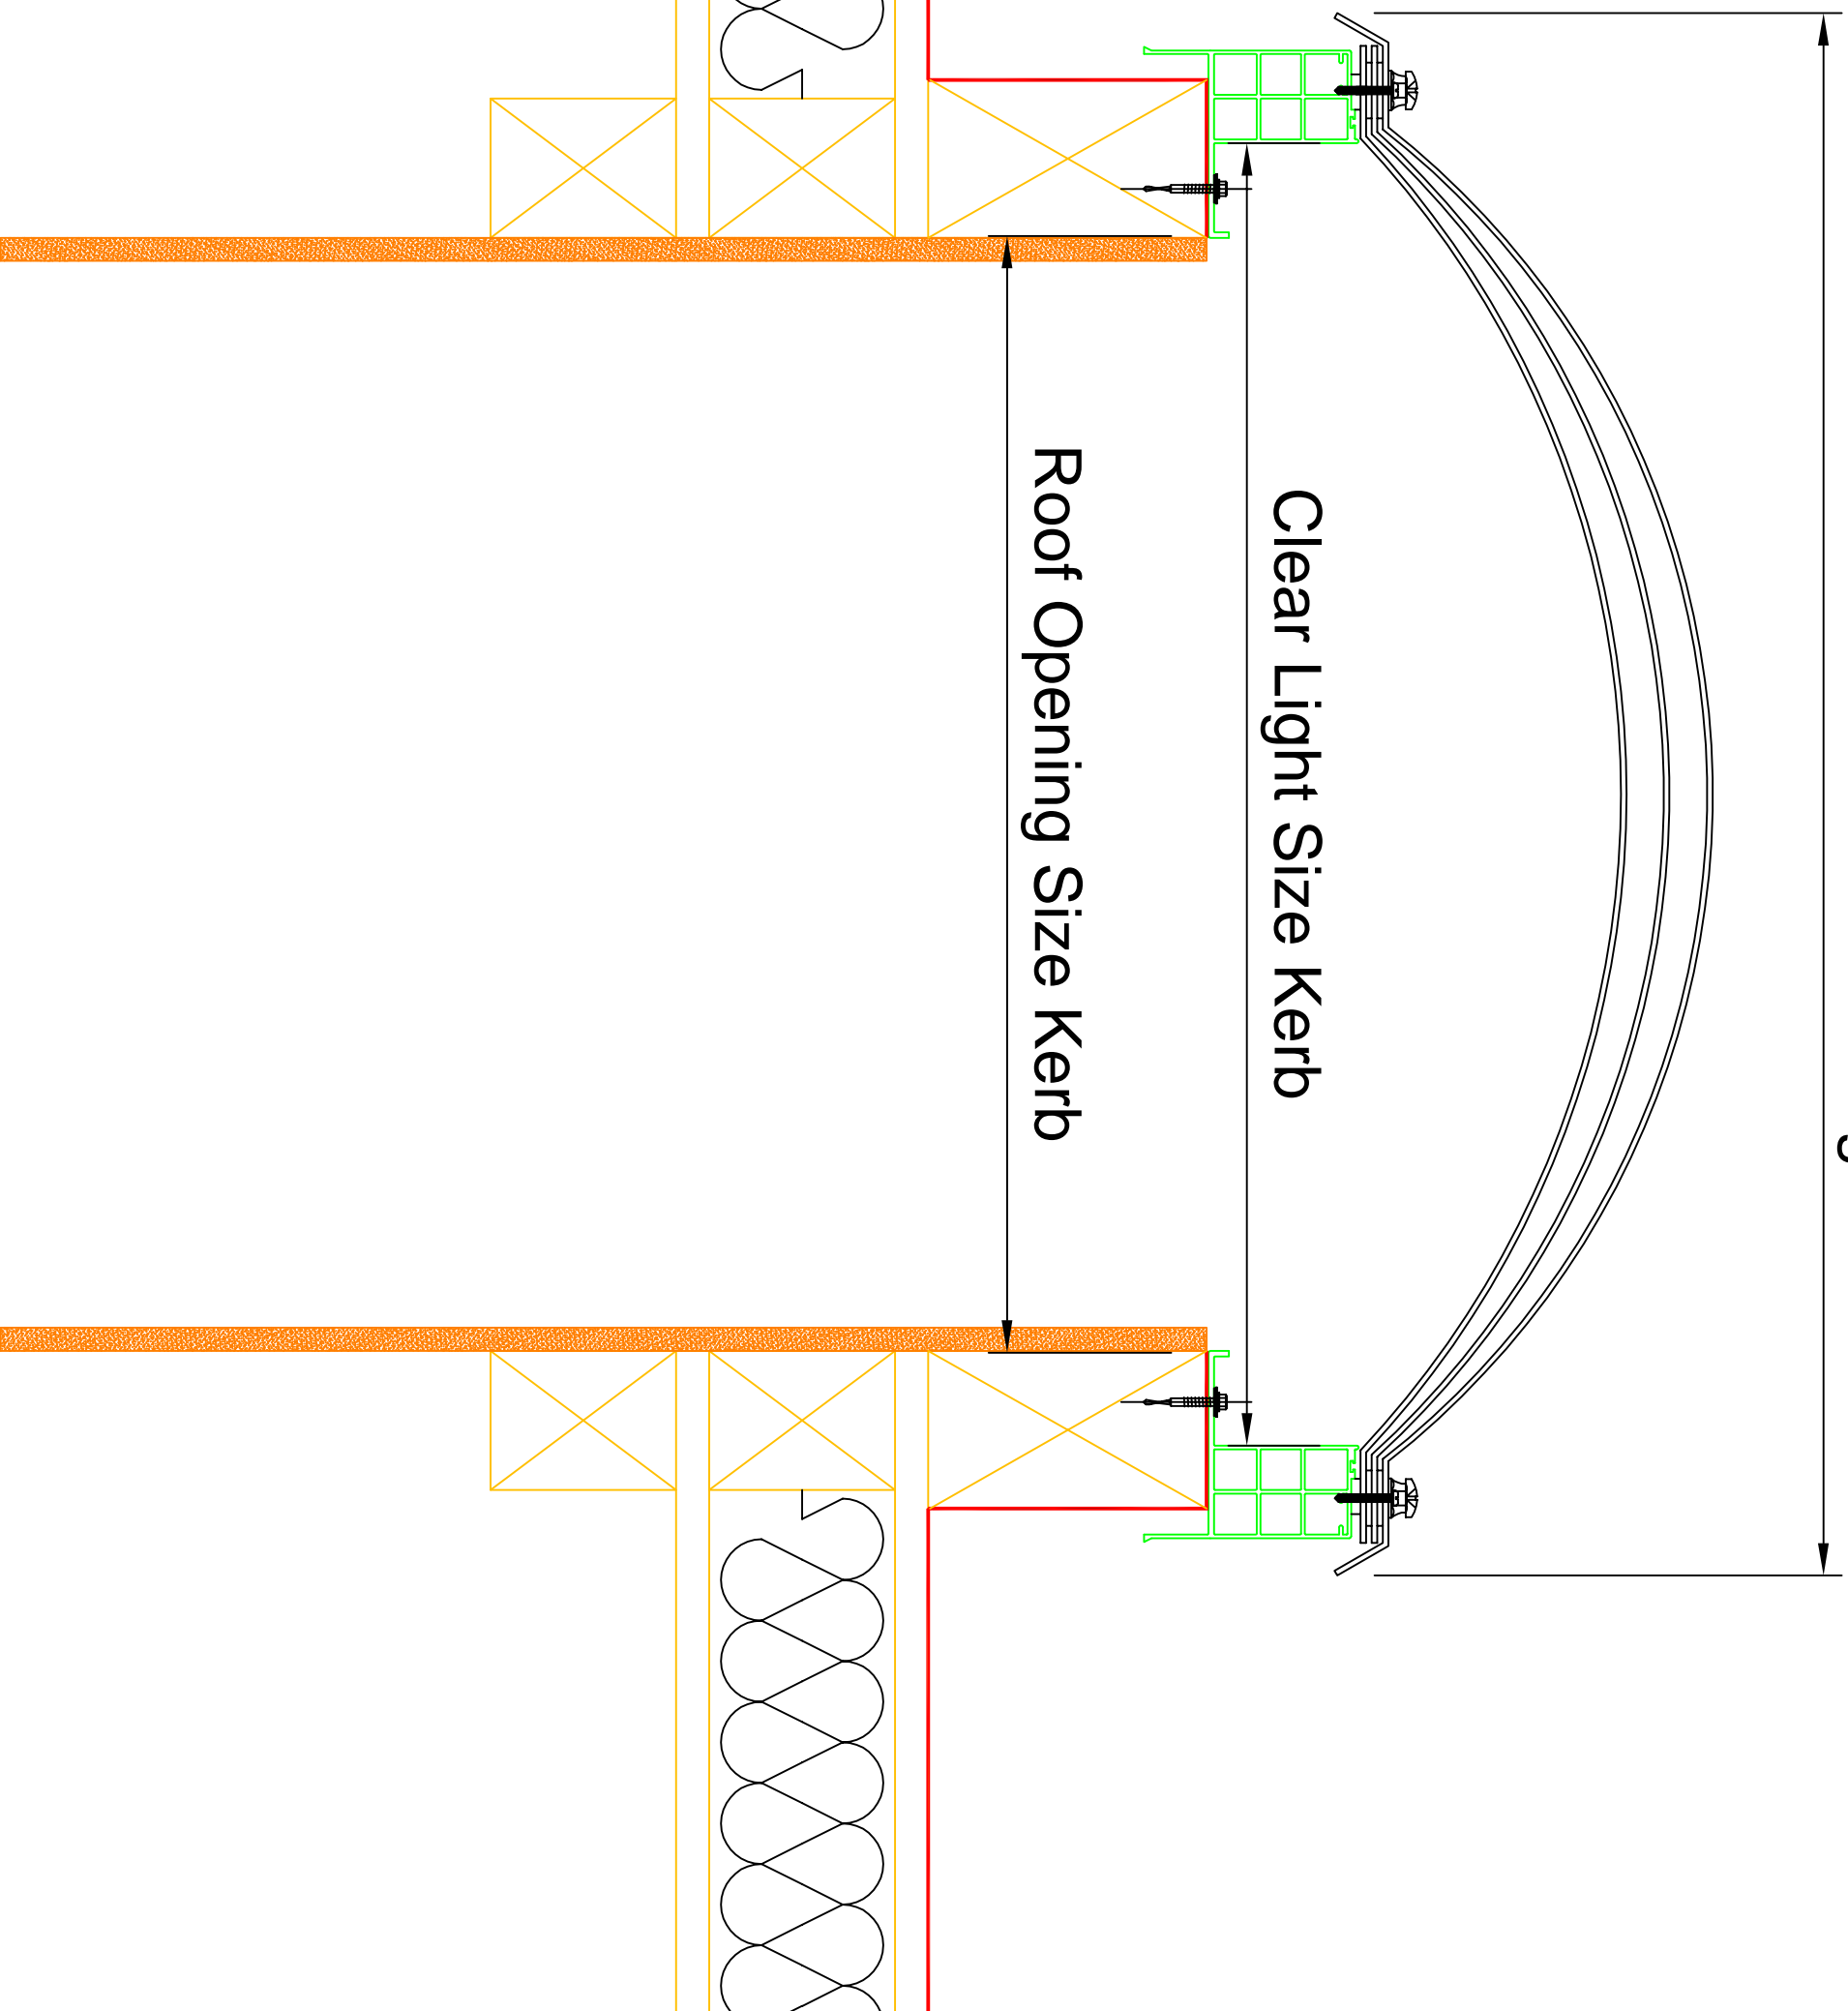

REV NO	DESCRIPTION	OWN	CHNGD	DATE	APP

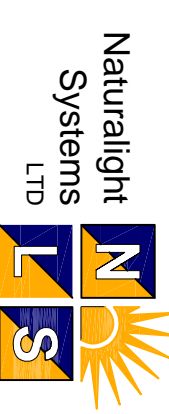

Naturalight Systems LTD,
 Accessory House,
 Barrington Industrial Estate,
 Bealington,
 Northumberland,
 NE22 7DQ

Tel: (01670) 530333
 Fax: (01670) 824540

Project:
 L2 Security Adapter Typicals

Description:
 L2 Security Adapter (No Vent)

Drawn By: N.G. Checked By: S.J. Approved By: S.J.

Date Drawn: 04.03.2015 Job Number: NLS Typical Scale:

Drawing No.: L2 Security Adapter
 NLS-NLS Typical L2 Security

Adapter GD-001
 ISSUE SEPTEMBER 09