


Nominal O/A Size of Rooflight


Clear Light Size Kerb

Roof Opening Size Kerb

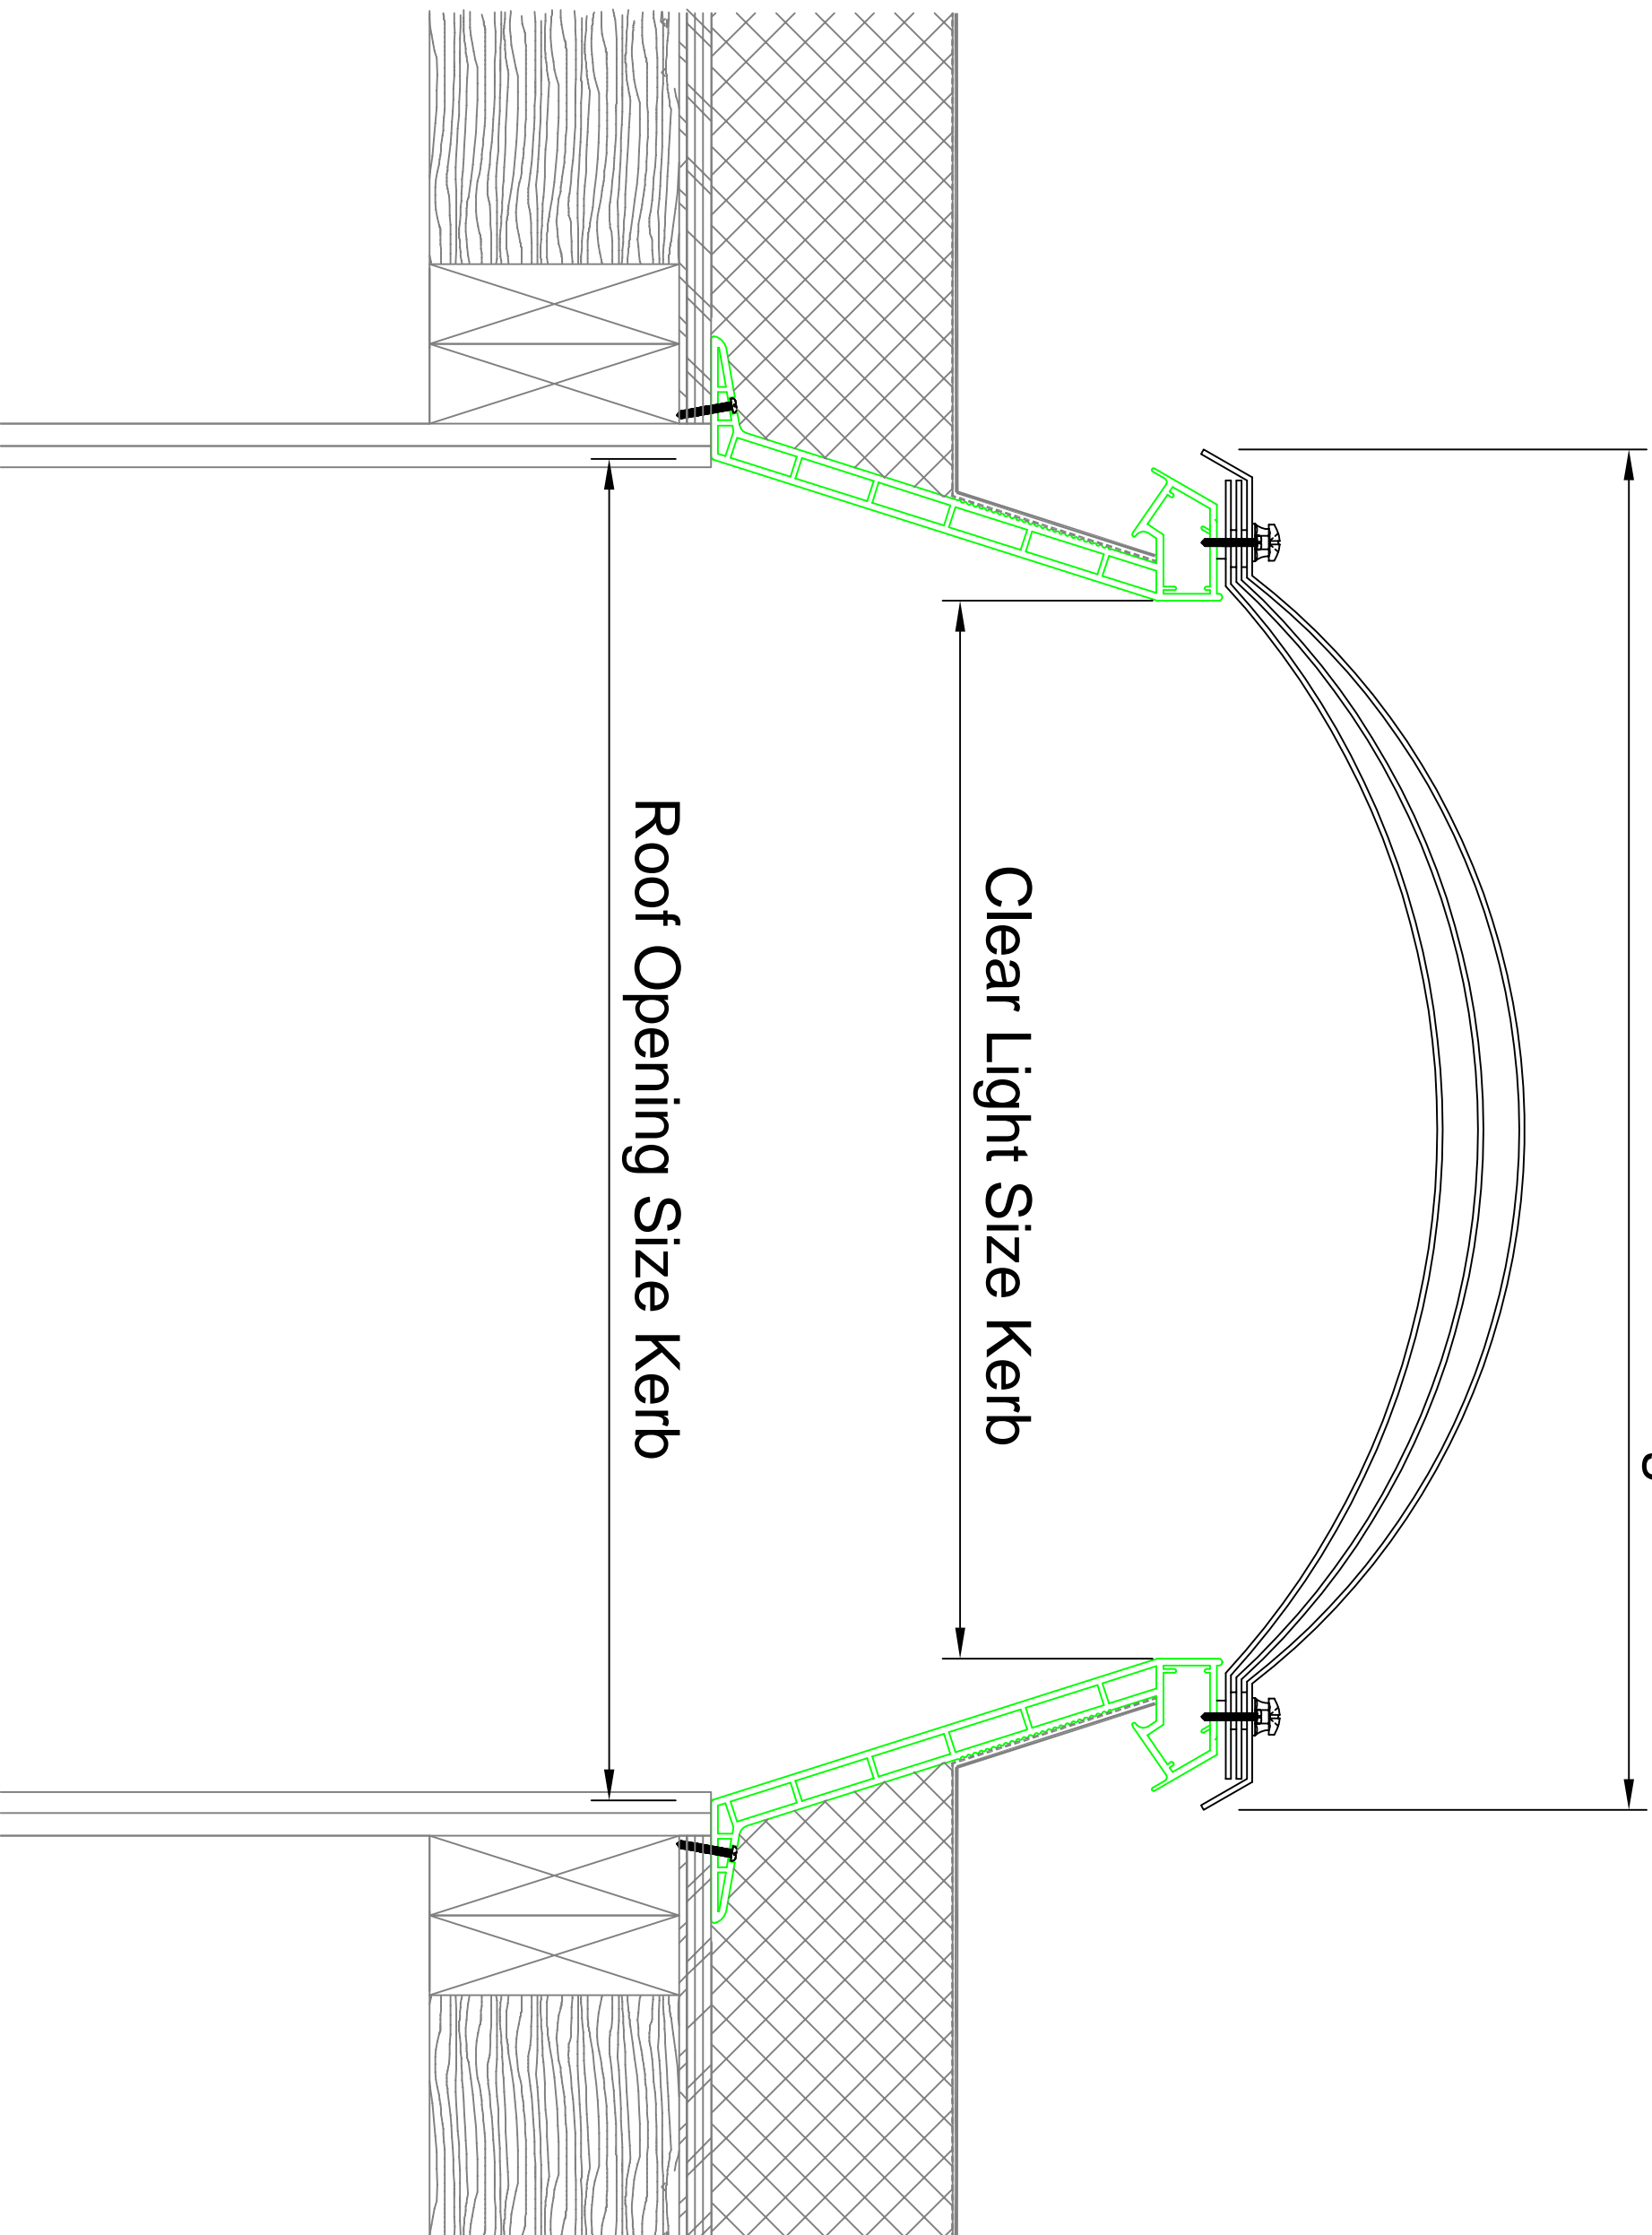

REV NO	DESCRIPTION	OWN	CHNGD	DATE	APP

**Naturalight Systems LTD**

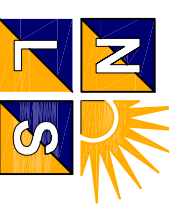

Naturalight Systems LTD,  
 Accessory House,  
 Barrington Industrial Estate,  
 Bollington,  
 Northumberland  
 NE22 7DQ

Tel: (01670) 530333  
 Fax: (01670) 824540

Project:  
 L2 Standard Typical

Description:  
 Standard (No Vent)

Drawn By: N.G.  
 Checked By: ?.  
 Approved By: ?.

Date Drawn: 04.03.2015  
 Job Number: NLS Typical  
 Scale: L2 Standard

Drawing No.: NLS-NLS Typical L2  
 Standard-CD-001  
 ISSUE SEPTEMBER 09