



Nominal O/A Size of Rooflight

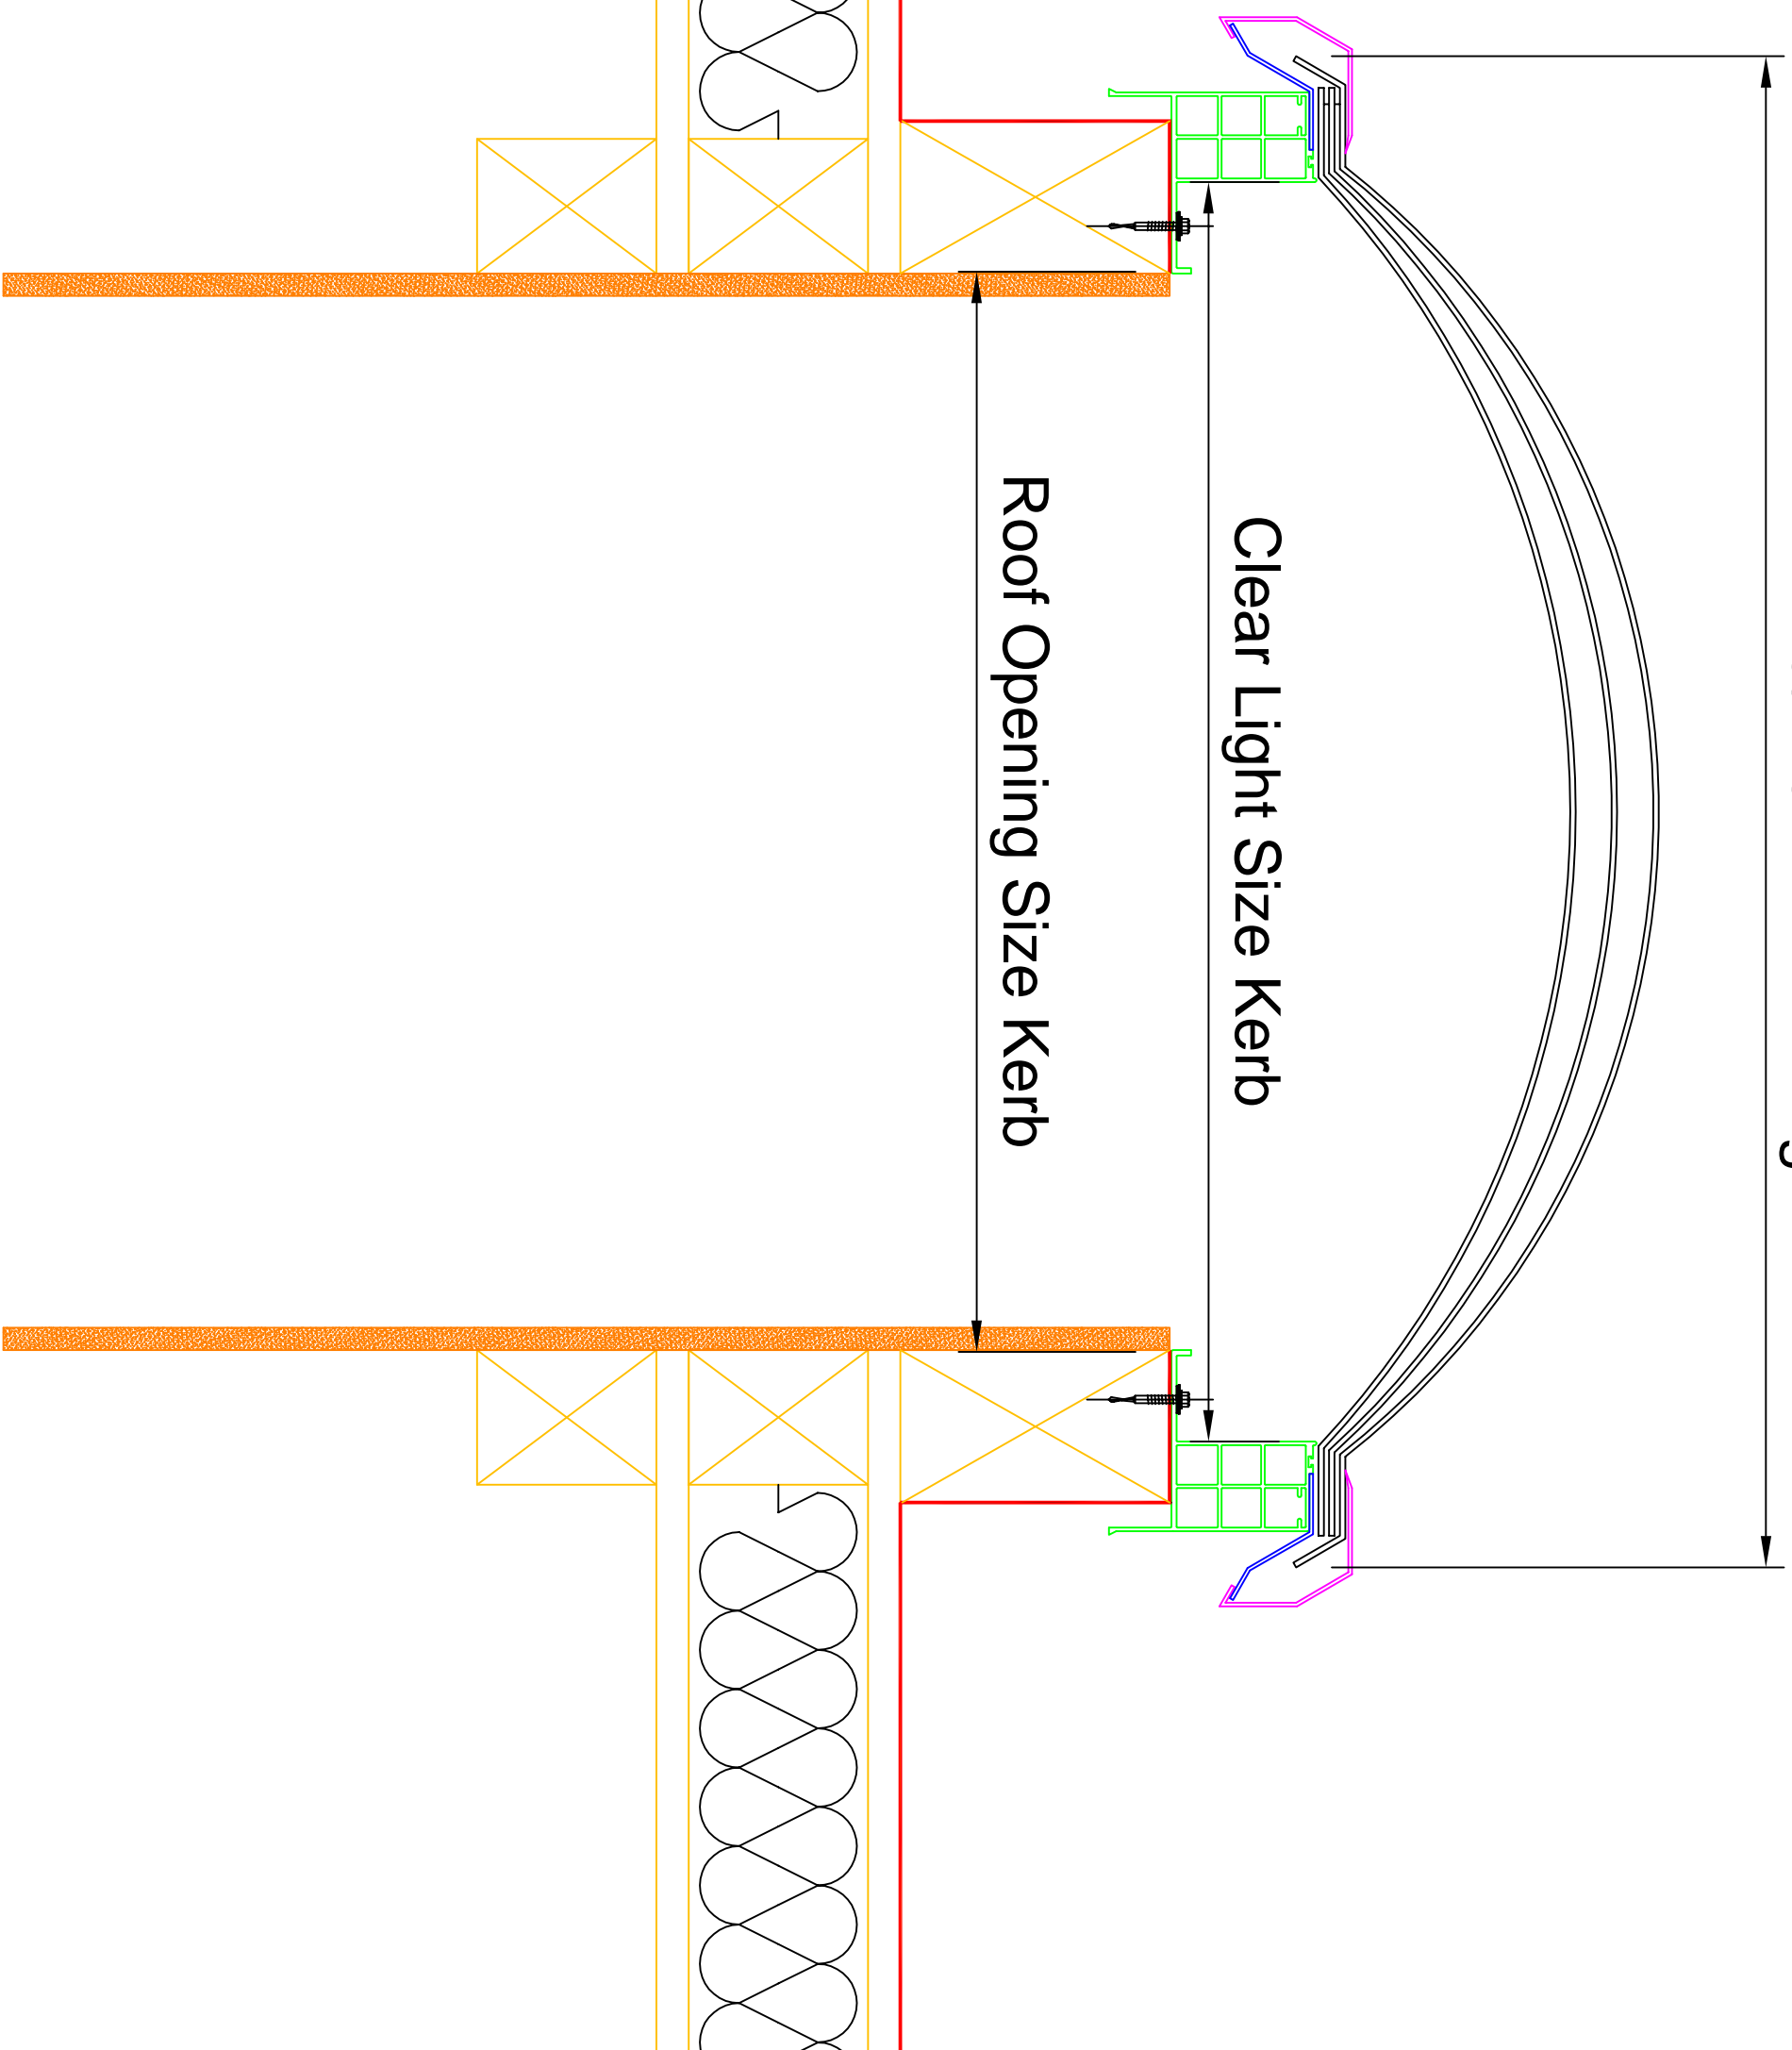

REV NO	DESCRIPTION	OWN	CHND	DATE	APP

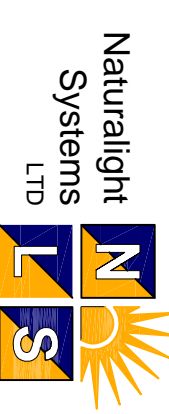

Naturalight Systems LTD,
 Accessory House,
 Barrington Industrial Estate,
 Boddington,
 Northumberland,
 NE22 7DQ

Tel: (01670) 530333
 Fax: (01670) 824540

Project:
 L2 Security Adapter Typicals

Description:
 L2 Security Adapter (SecurLight)

Drawn By:	Checked By:	Approved By:
N.G	S.J	S.J

Date Drawn:	Job Number:	Scale:
04.03.2015	NLS Typical L2 Security	

Drawing No.: Adapter
 NLS-NLS Typical L2 Security

Adapter-09-004
 ISSUE SEPTEMBER 09