



Nominal O/A Size of Rooflight

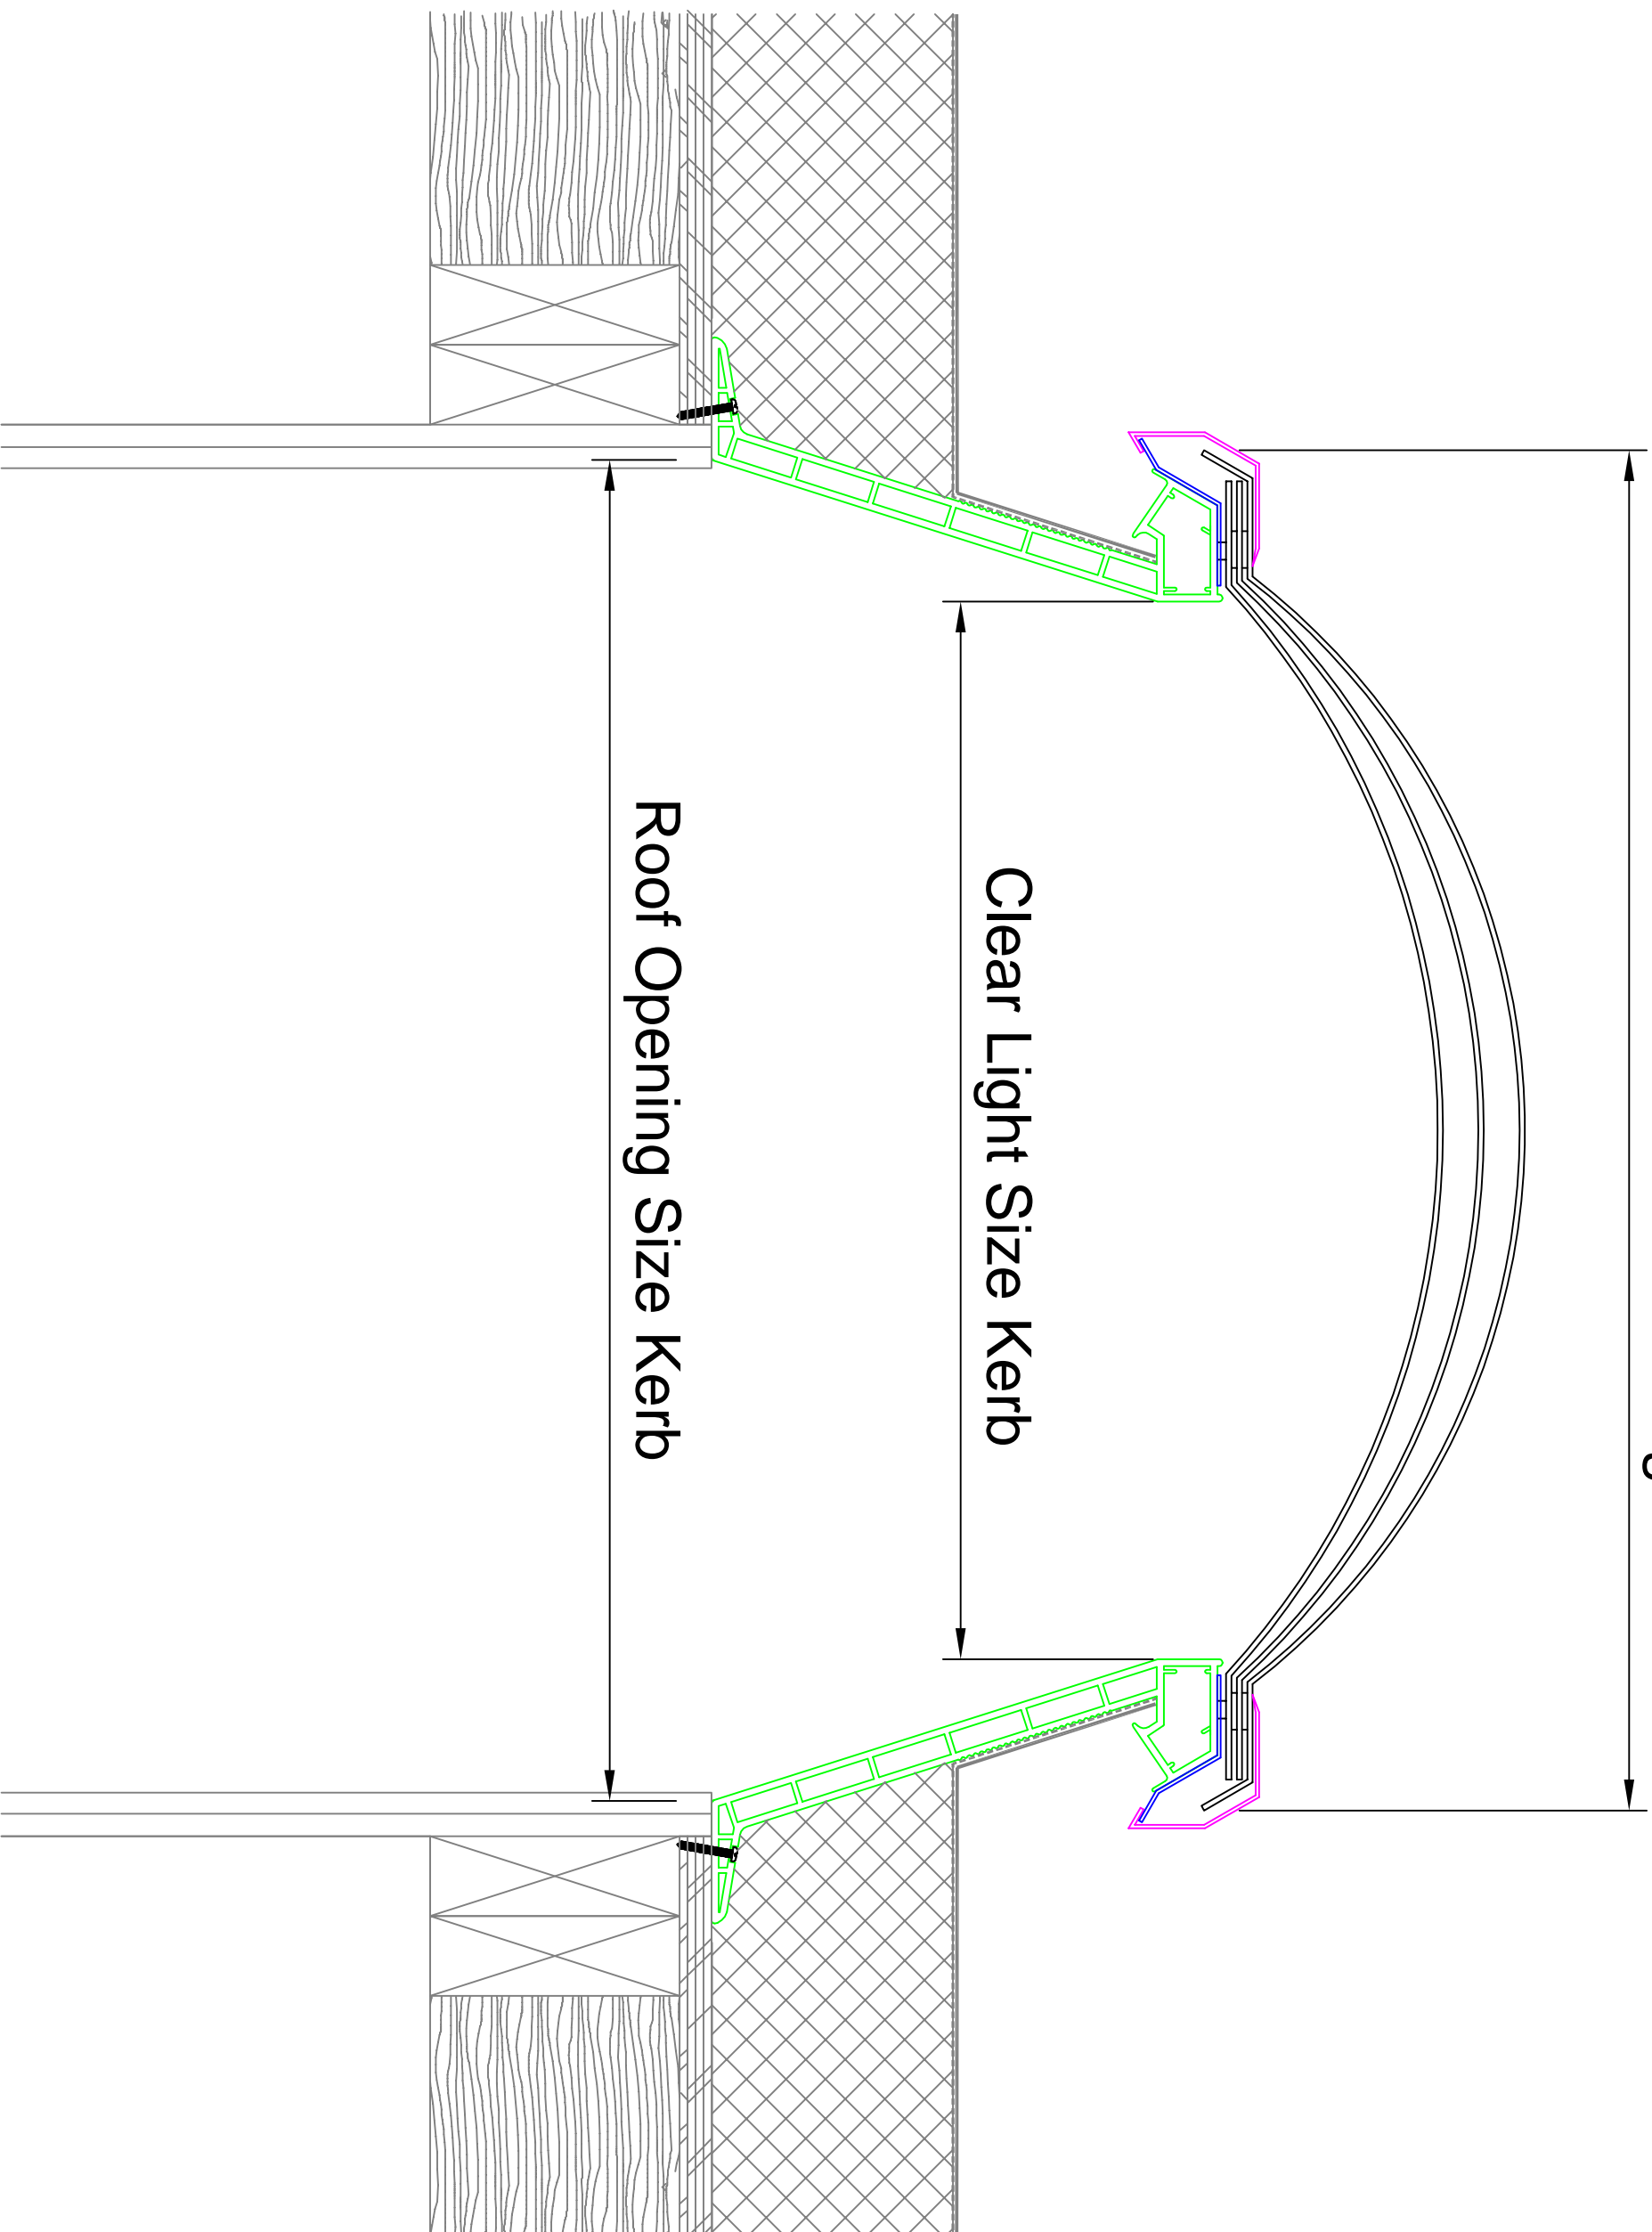

Roof Opening Size Kerb

Clear Light Size Kerb

REV NO	DESCRIPTION	OWN	CHNGD	DATE	APP

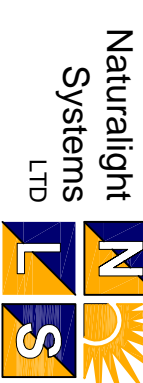

Naturalight Systems LTD,
 Accessory House,
 Barrington Industrial Estate,
 Bollington,
 Northumberland
 NE22 7DQ

Tel: (01670) 530333
 Fax: (01670) 824540

Project:
 L2 Standard Typical

Description:
 Standard (SecuriLight)

Drawn By: N.G	Checked By: ?.?.	Approved By: ?.?.
------------------	---------------------	----------------------

Date Drawn: 04.03.2015	Job Number: NLS Typical L2 Standard	Scale:
---------------------------	---	--------

Drawing No.:
 NLS-NLS Typical L2
 Standard-CD-004
 ISSUE SEPTEMBER 09