
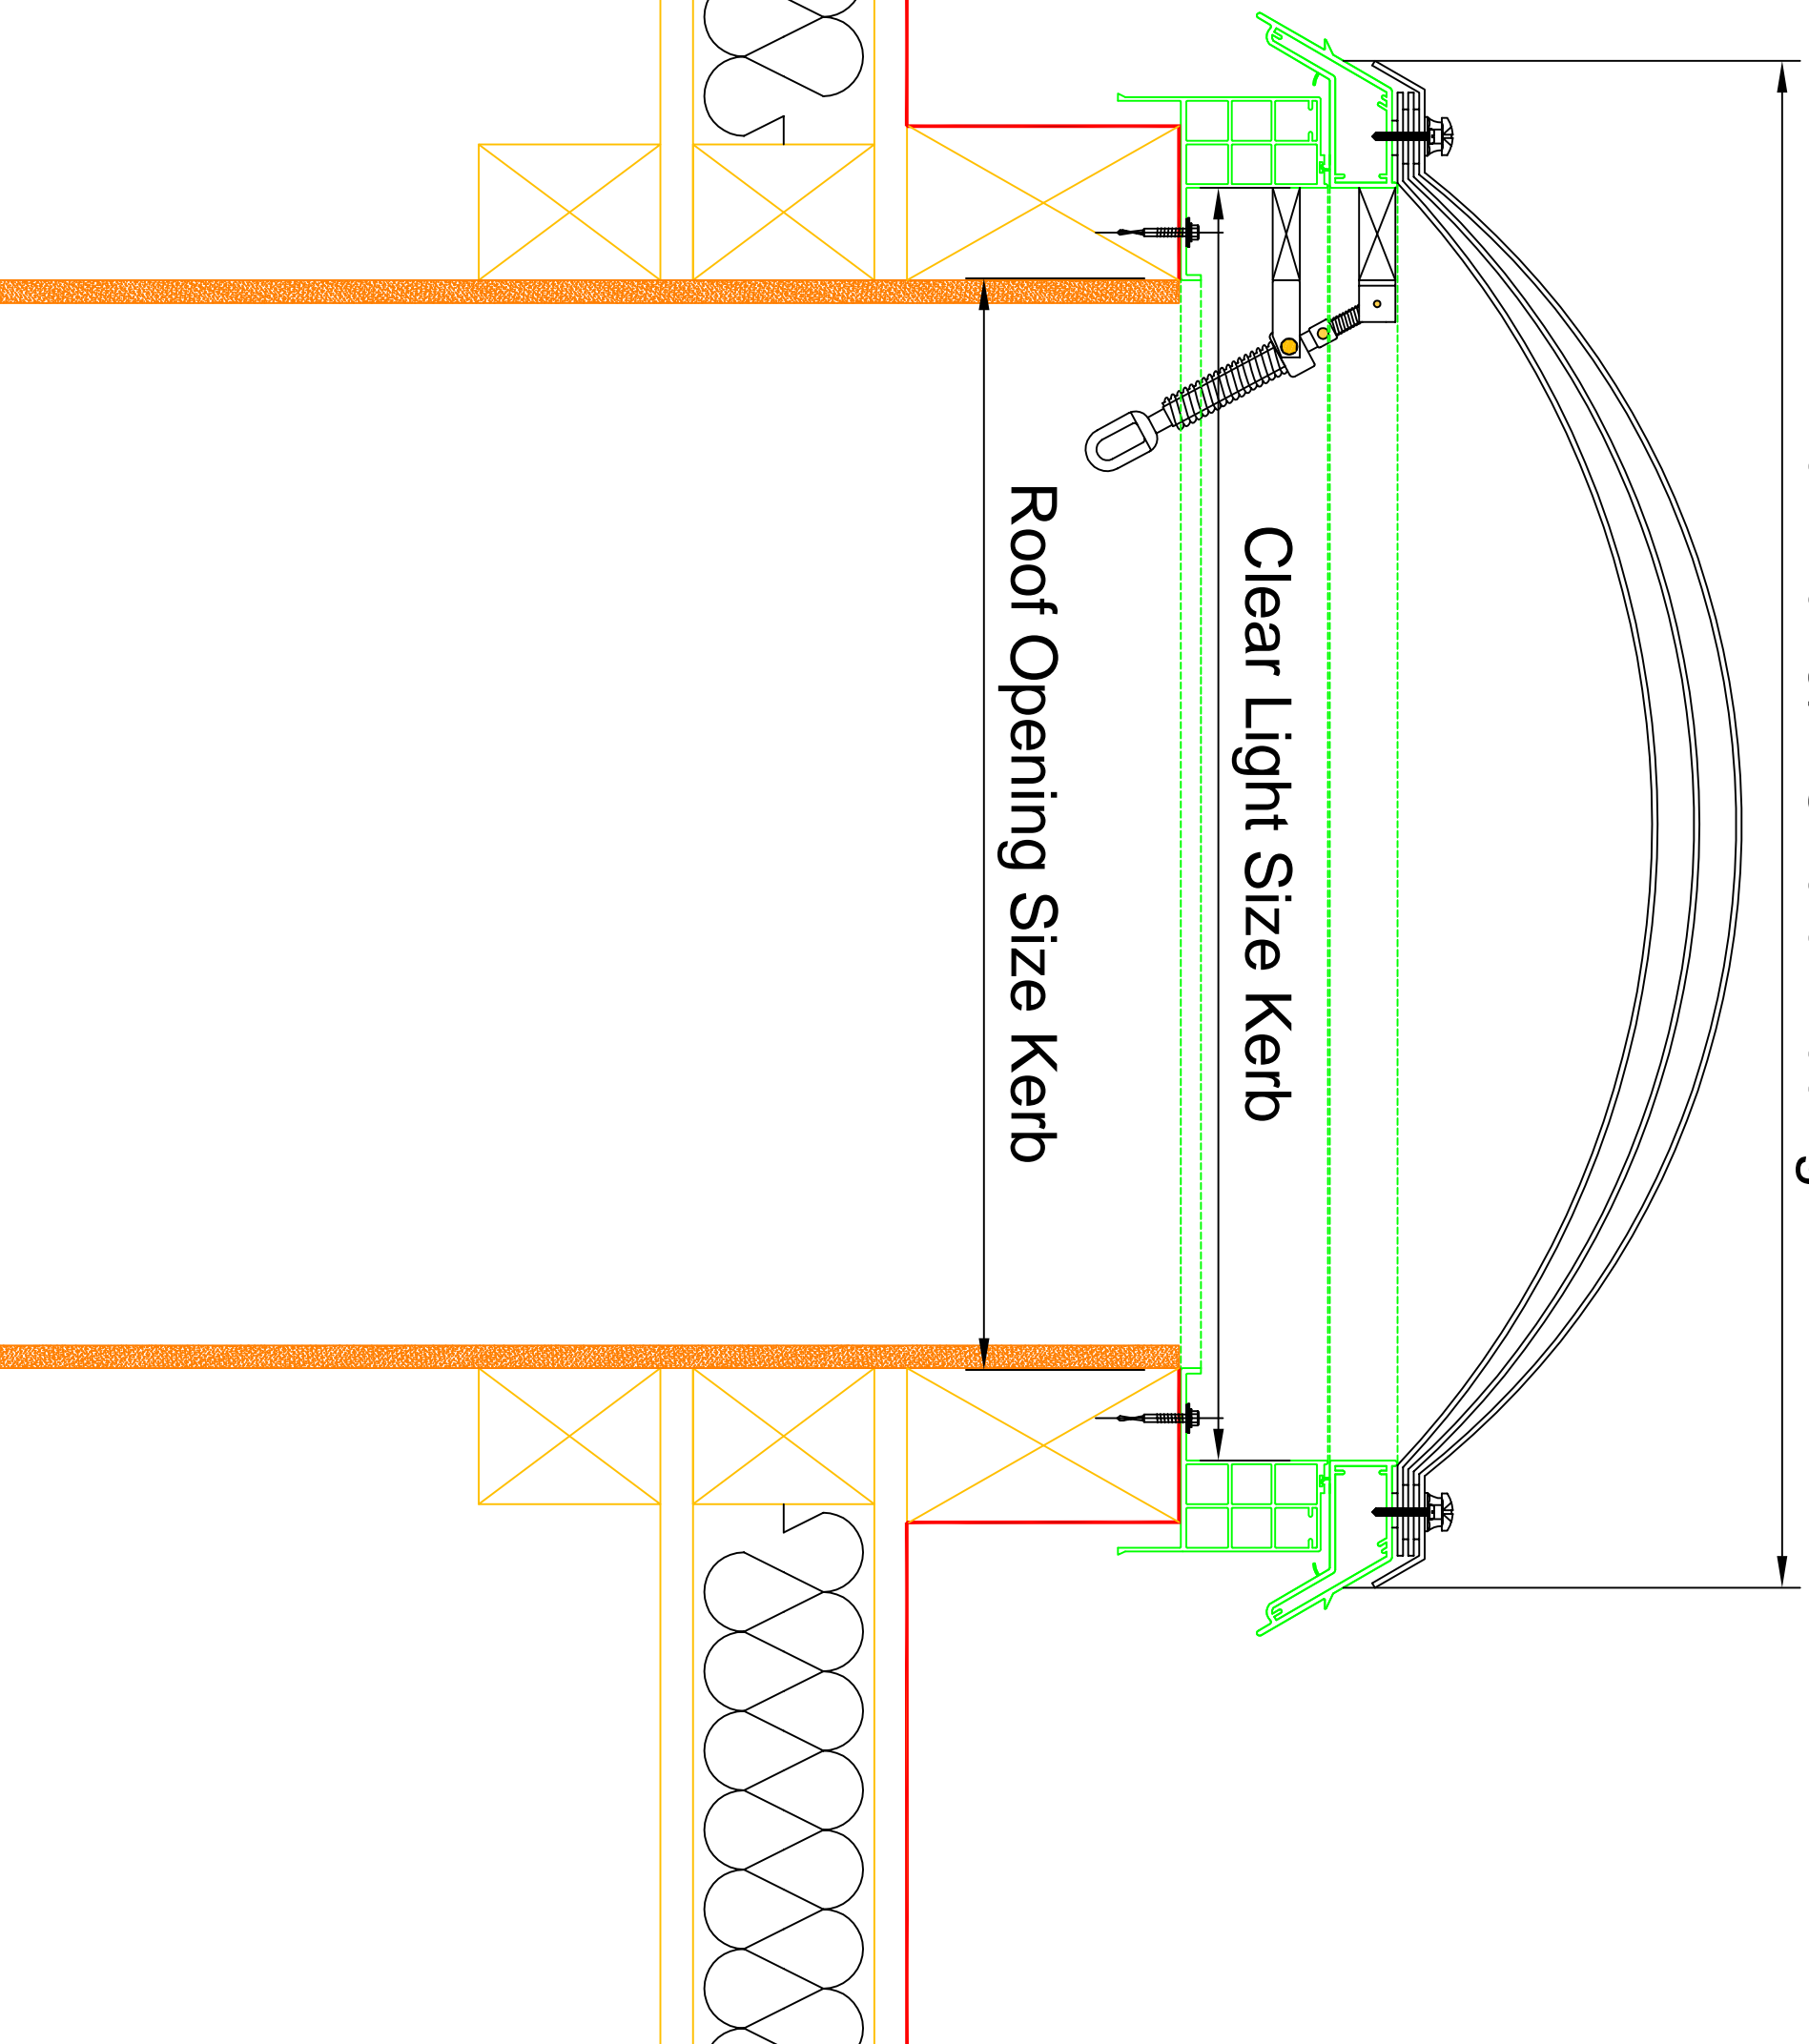


Nominal O/A Size of Rooflight

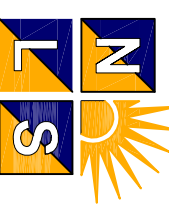

REV NO	DESCRIPTION	OWN	CHND	DATE	APP

**Naturalight Systems LTD**  
  
 Naturalight Systems LTD,  
 Accessory House,  
 Barrington Industrial Estate,  
 Bollington,  
 Northumberland,  
 NE22 7DQ

Tel: (01670) 530333  
 Fax: (01670) 824540

Project:  
 L2 Security Adapter Typicals

Description:  
 L2 Security Adapter (Worm Gear)

Drawn By:	Checked By:	Approved By:
N.G	S.J	S.J

Date Drawn:	Job Number:	Scale:
04.03.2015	NLS Typical L2 Security	

Drawing No.: Adapter  
 NLS-NLS Typical L2 Security  
 Adapter-09-005