



Nominal O/A Size of Rooflight

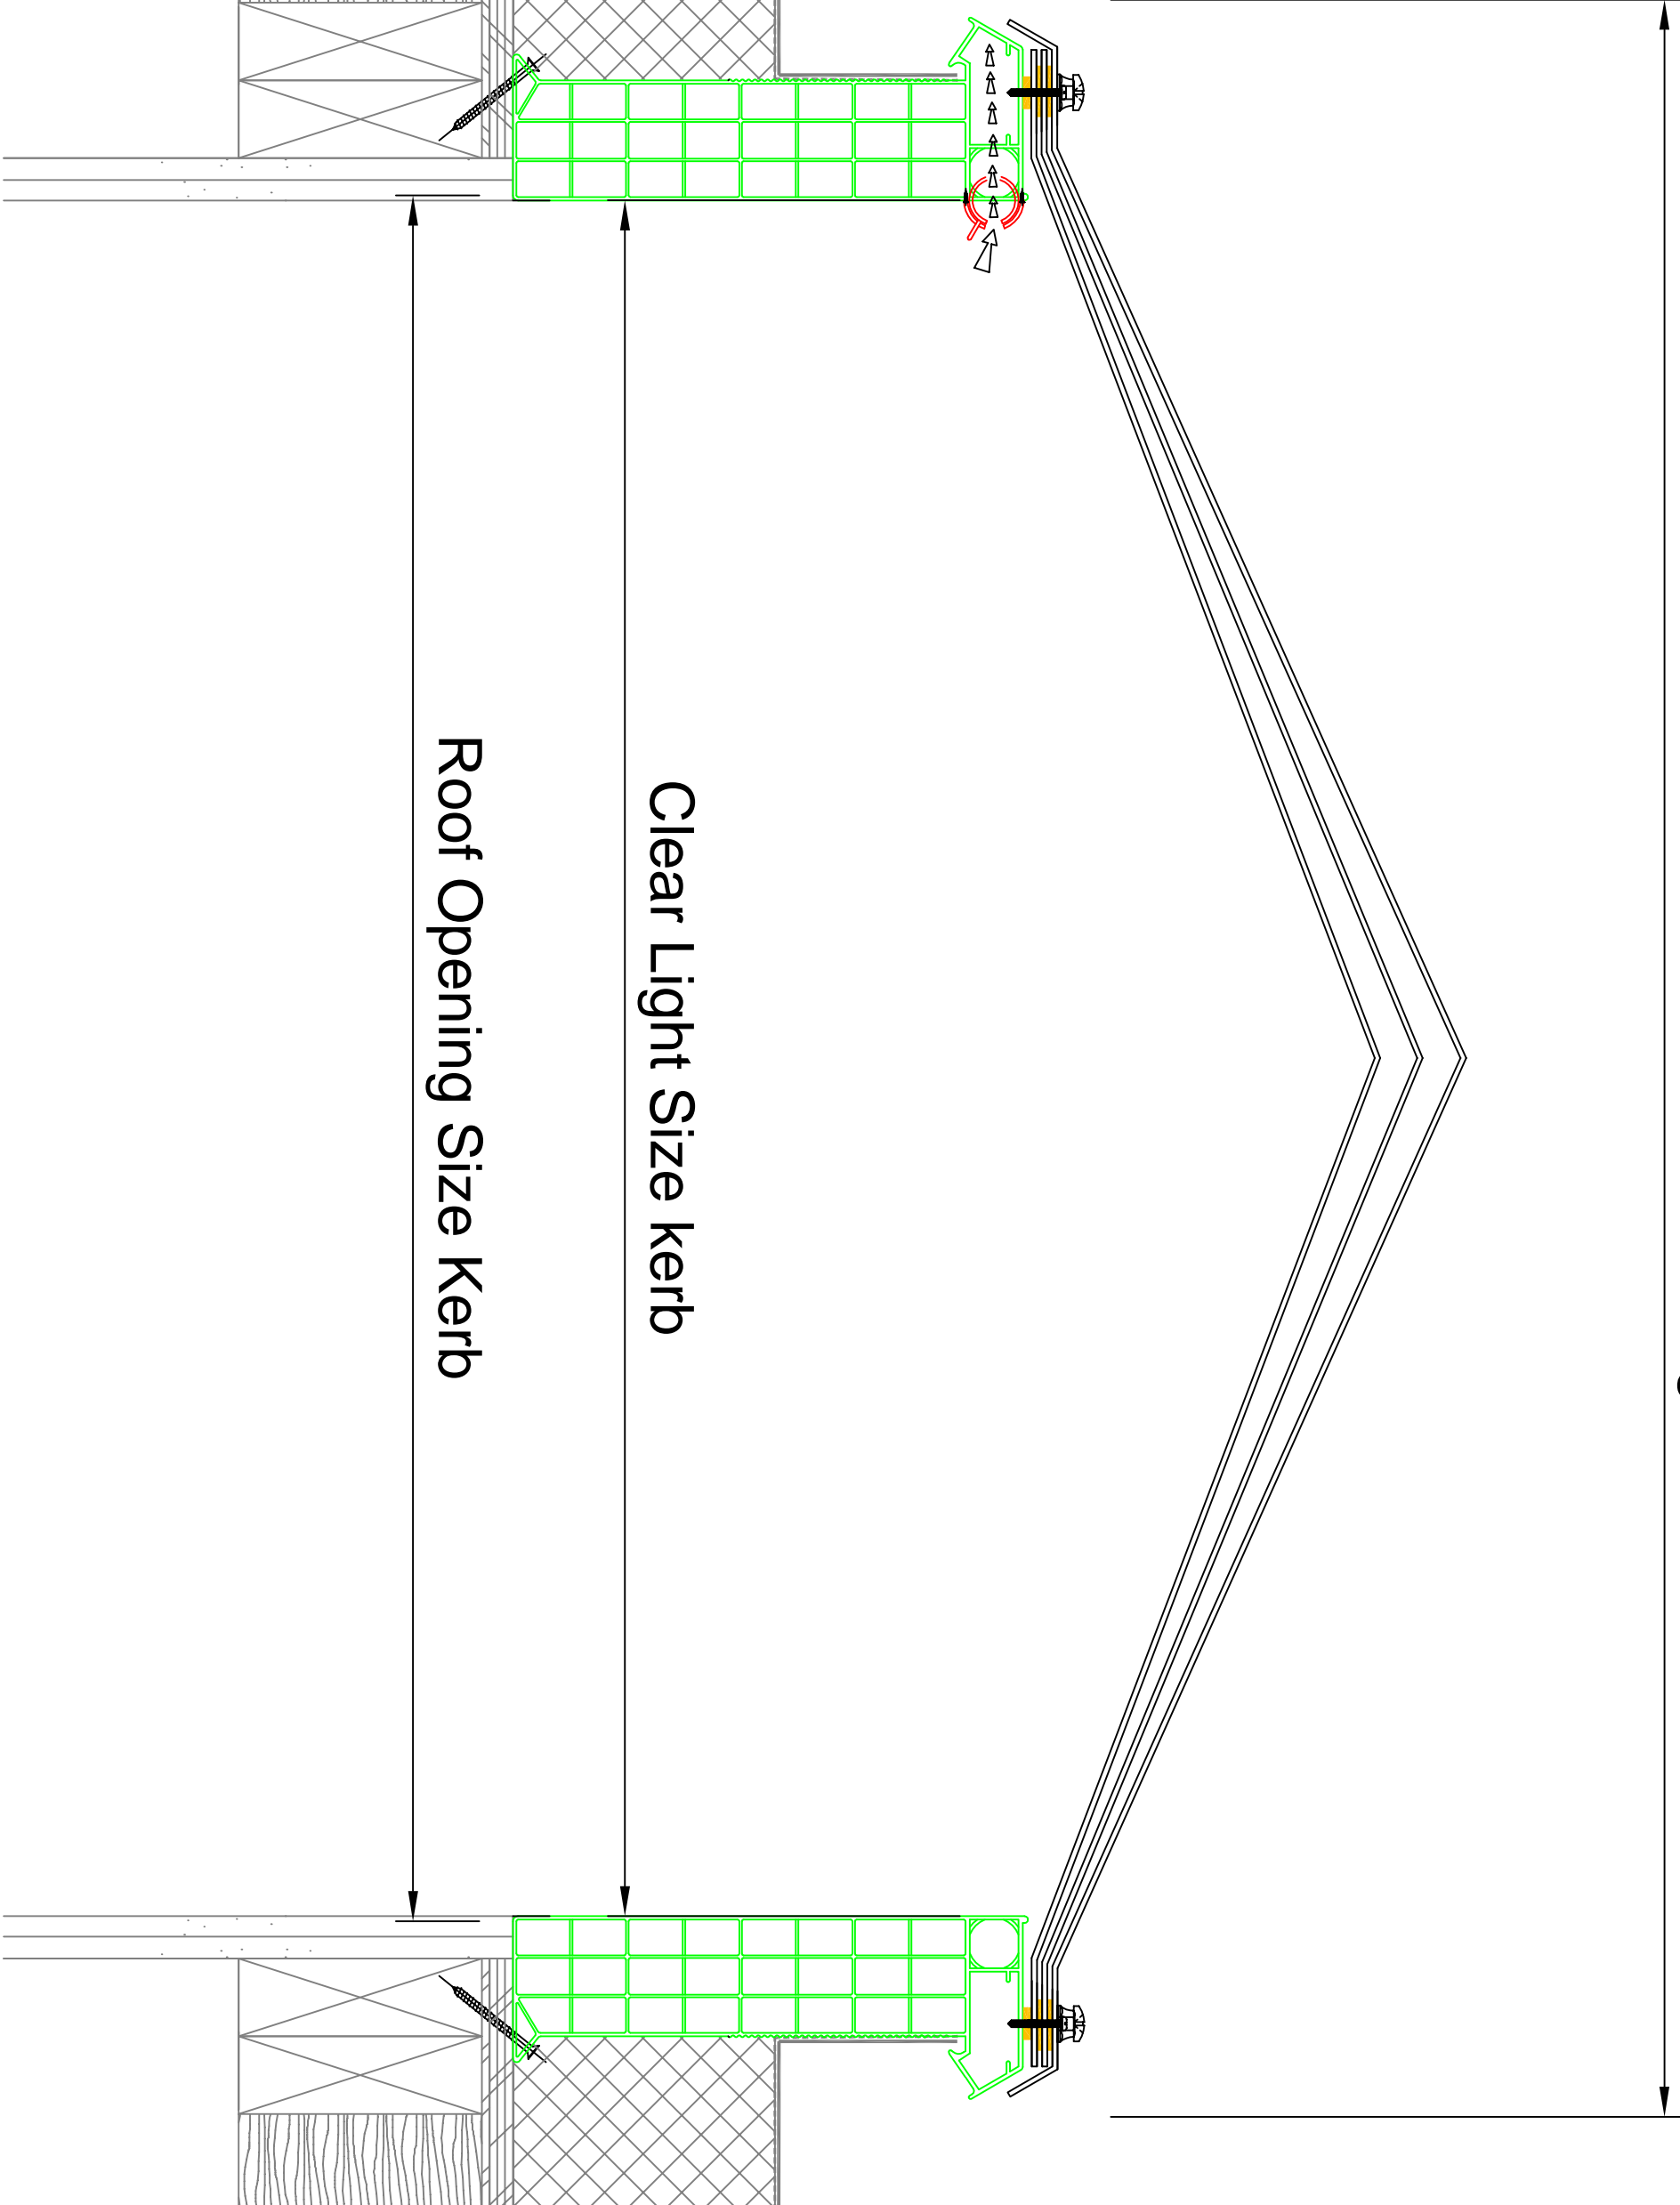

REV NO	DESCRIPTION	OWN	CHNGD	DATE	APP

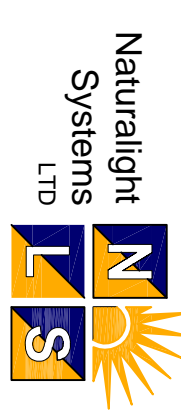

Naturalight Systems LTD.
 Accessory House,
 Barrington Industrial Estate,
 Bollington,
 Northumberland
 NE22 7DQ

Tel: (01670) 530333
 Fax: (01670) 824540

Project:
 L2 Advanced Typical

Description:
 Advanced (Rotary Vent)

Drawn By: N.G	Checked By: ?.?.	Approved By: ?.?.
Date Drawn: 04.03.2015	Job Number: NLS Typical 12	Scale:

Drawing No.: Advanced
 NLS-NLS Typical L2
 Advanced-GB-017
 ISSUE SEPTEMBER 09