



Nominal O/A Size of Rooflight

Clear Light Size Kerb

Roof Opening Size Kerb

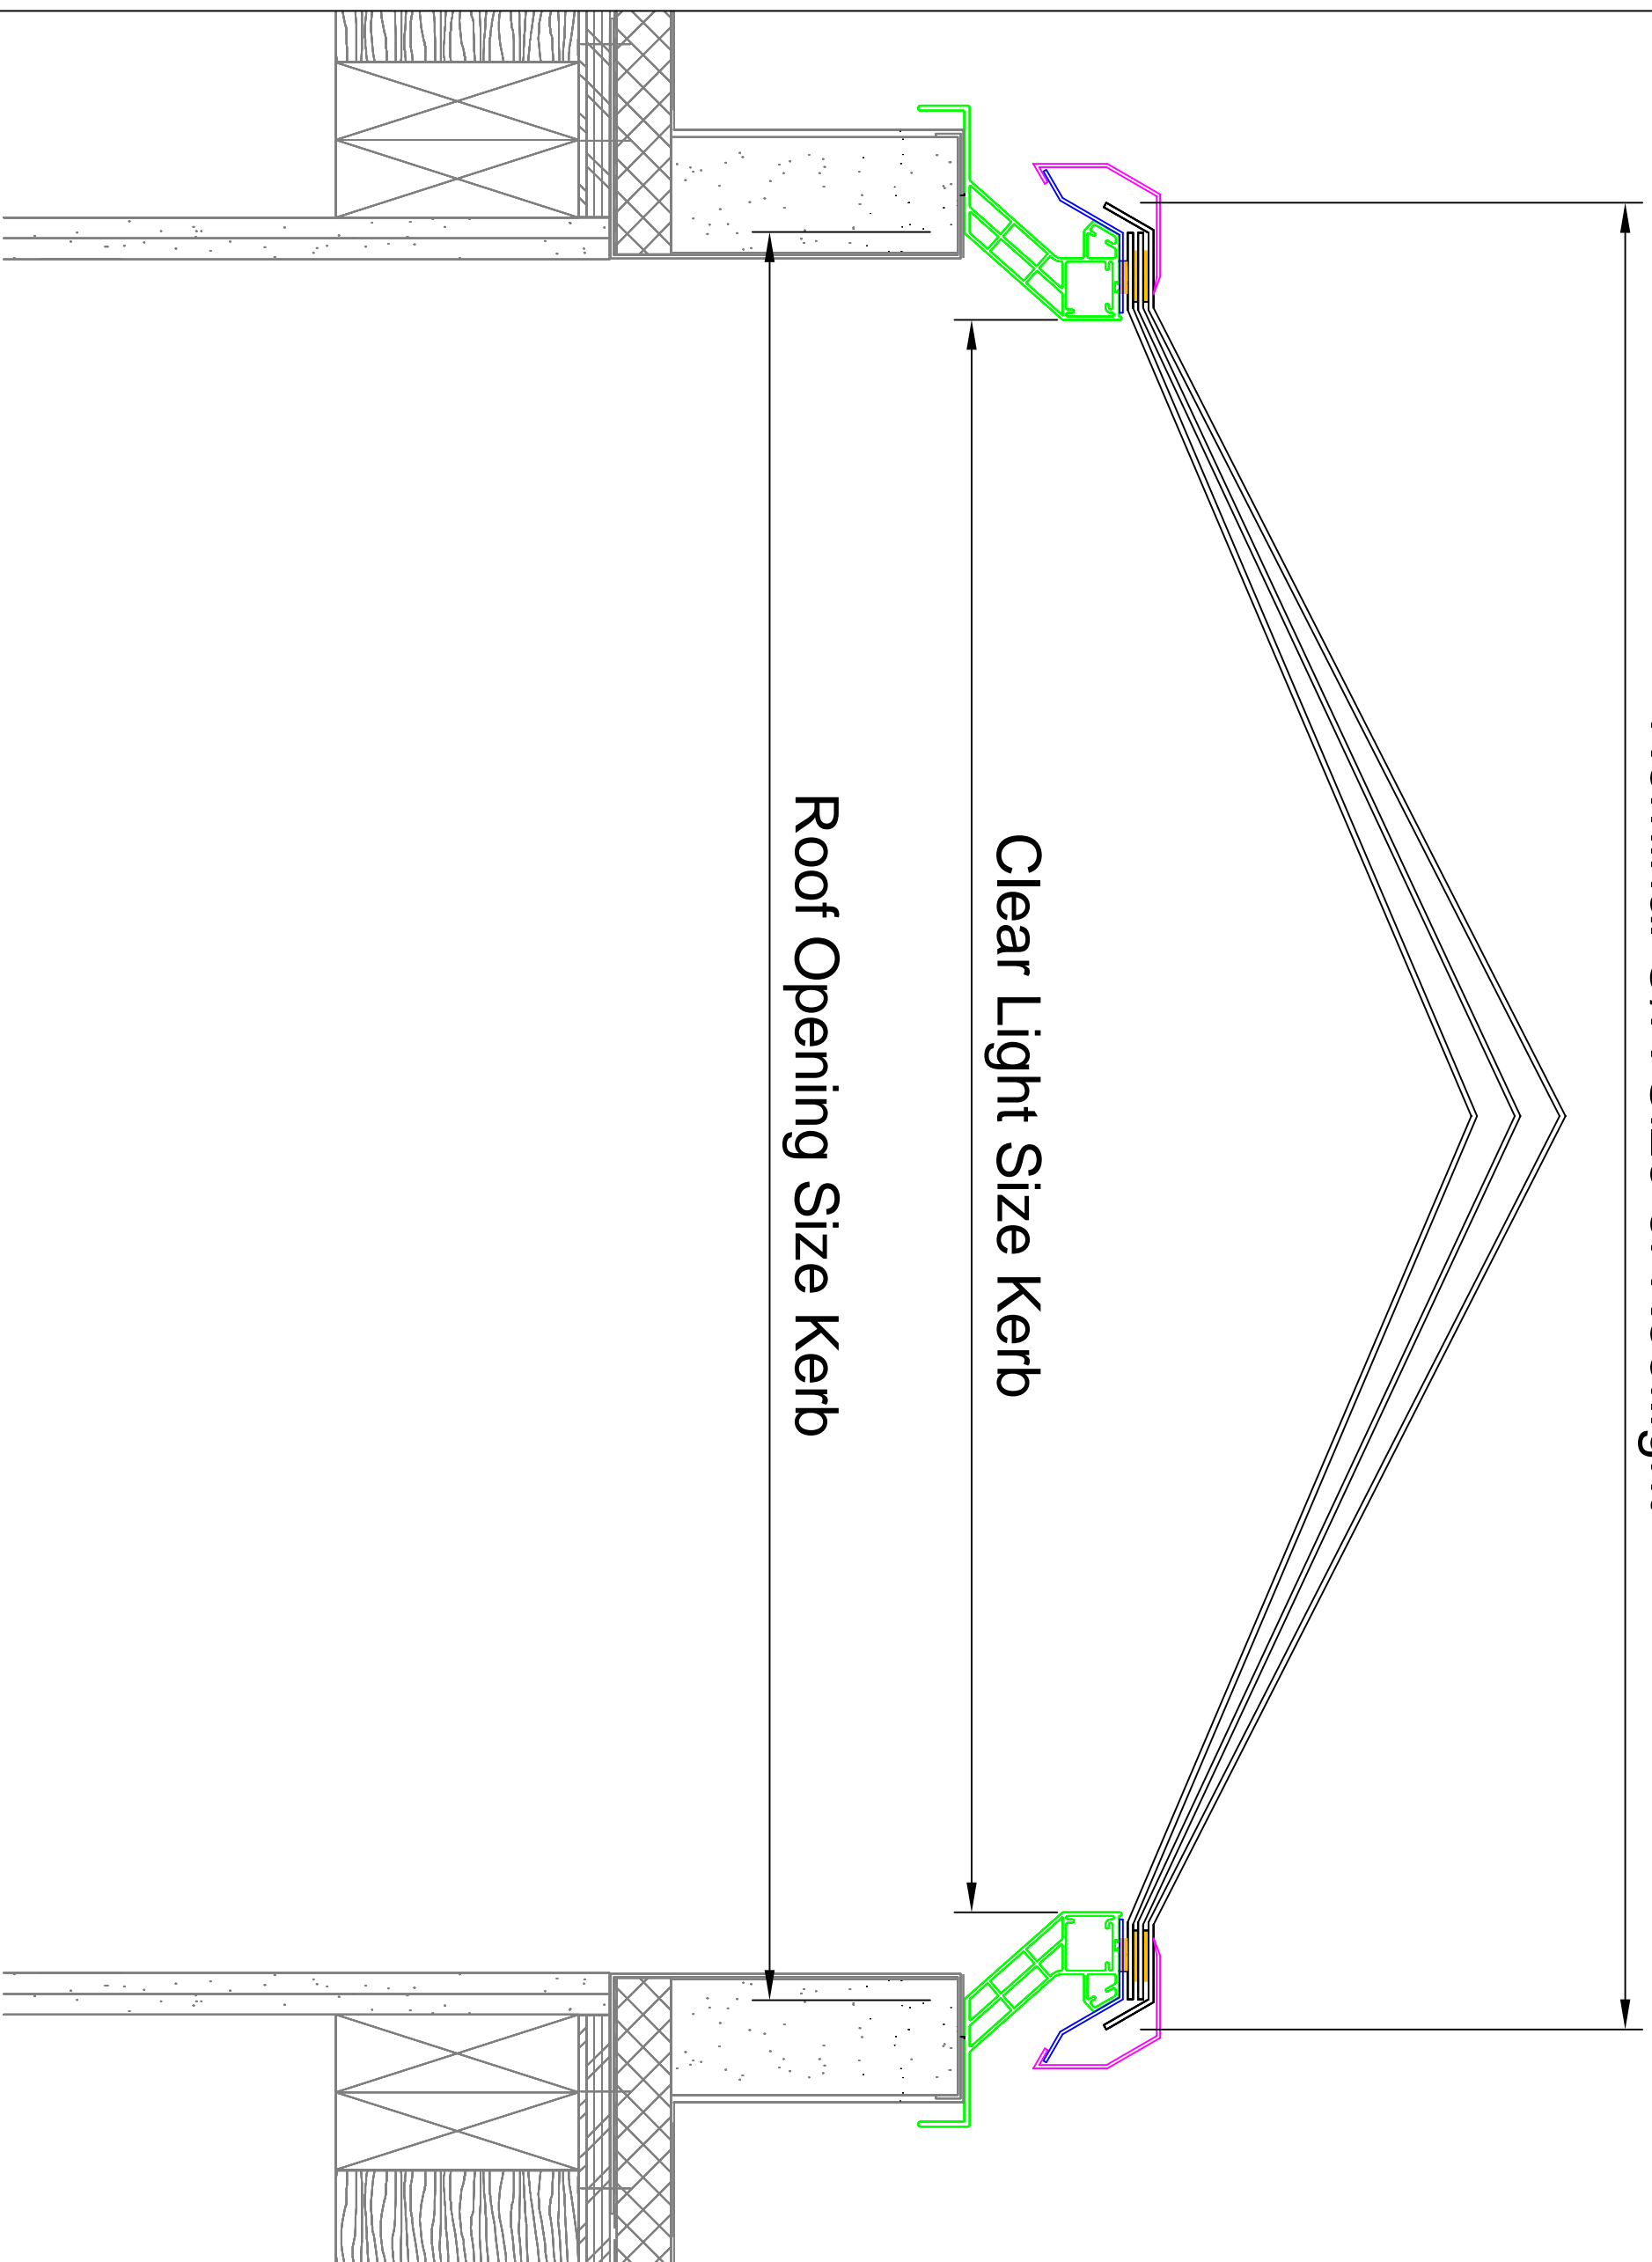

REV NO	DESCRIPTION	OWN	CHNGD	DATE	APP

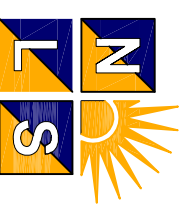**Naturalight Systems LTD**  
  
 Naturalight Systems LTD,  
 Accessory House,  
 Barrington Industrial Estate,  
 Bealington,  
 Northumberland,  
 NE22 7DQ

Tel: (01670) 530333  
 Fax: (01670) 824540

Project:  
 L2 Adaptor Typical

Description:  
 Adaptor (SecurLight)

Drawn By: N.G.  
 Checked By: ?.<>?.  
 Approved By: ?.<>?.  
 Scale:

Date Drawn: 04.03.2015  
 Job Number: NLS Typical  
 L2 Adaptor

Drawing No.:  
 NLS-NLS Typical L2  
 Adaptor GD-018  
 ISSUE SEPTEMBER 09