


Nominal O/A Size of Rooflight

Clear Light Size Kerb

Roof Opening Size Kerb

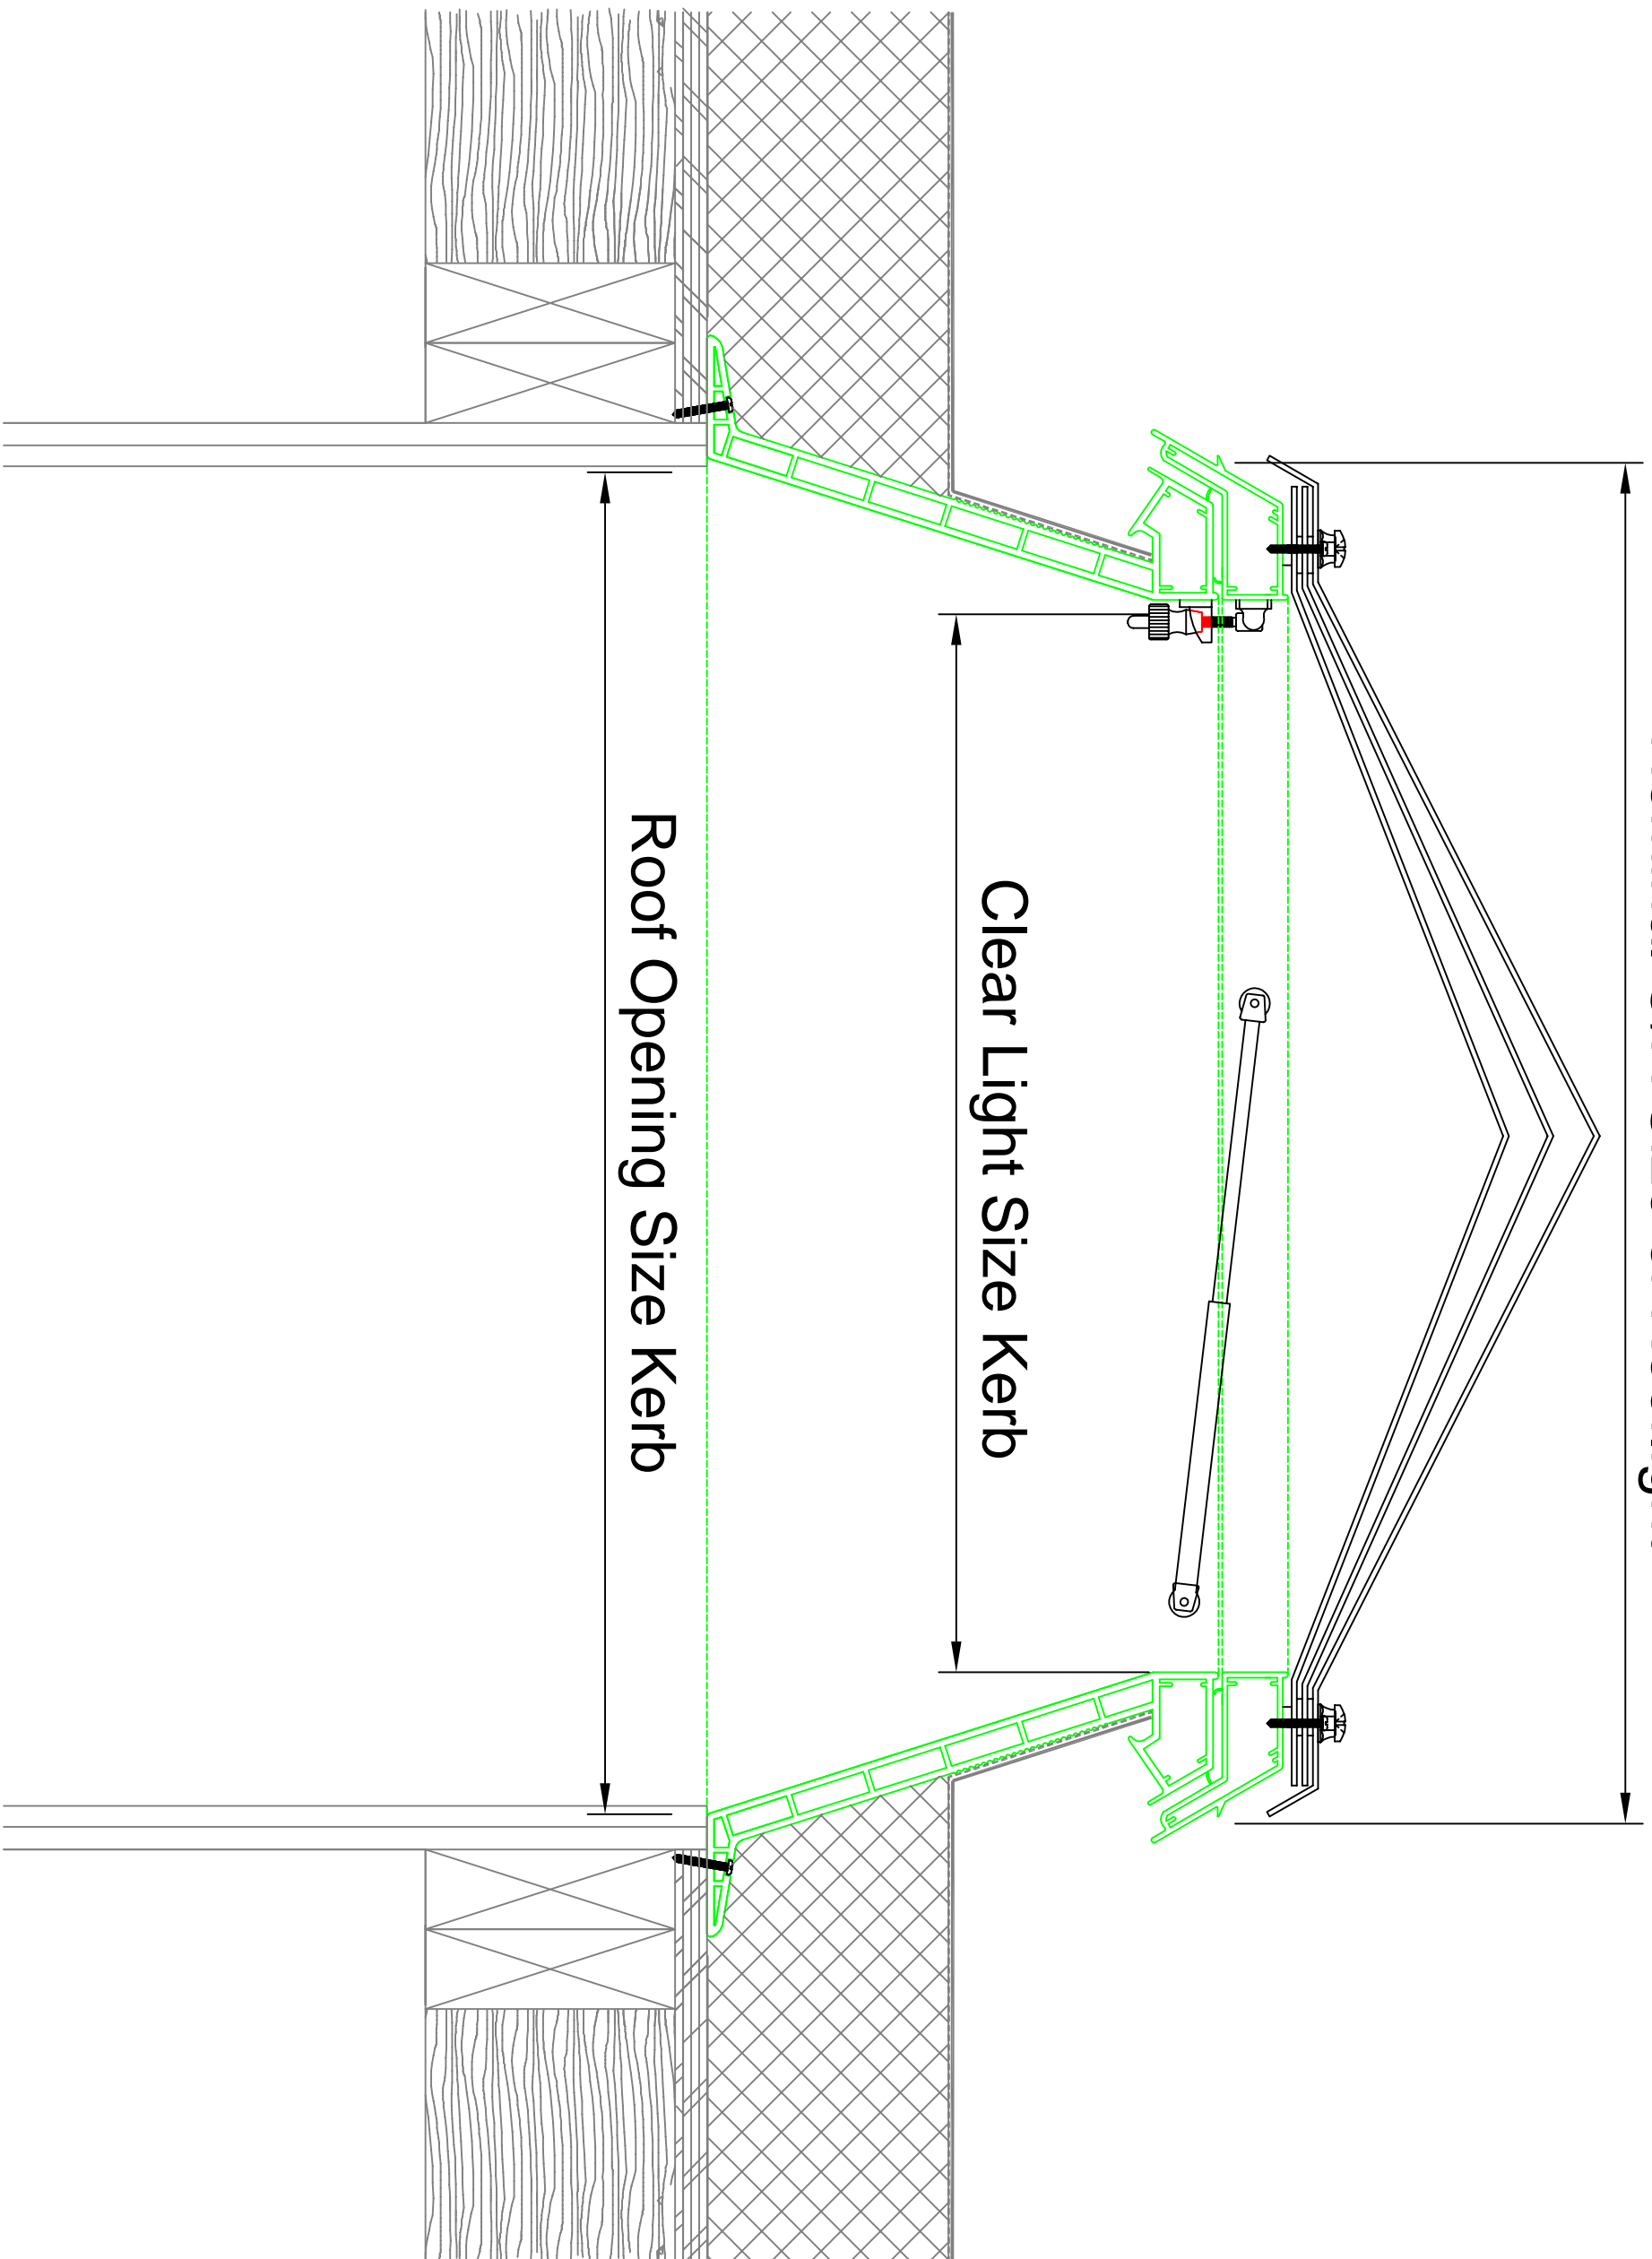

REV NO	DESCRIPTION	OWN	CHNGD	DATE	APP

**Naturalight Systems LTD**

Naturalight Systems LTD,  
 Accessory House,  
 Barrington Industrial Estate,  
 Boddington,  
 Northumberland  
 NE22 7DQ  
 Tel: (01670) 530333  
 Fax: (01670) 824540

Project:  
 L2 Standard Typical

Description:  
 Standard (Brighton Catch)

Drawn By: N.G	Checked By: ?.?.	Approved By: ?.?.
Date Drawn: 04.03.2015	Job Number: NLS Typical L2 Standard	Scale:

Drawing No.:  
 NLS-NLS Typical L2  
 Standard-CD-020  
 ISSUE SEPTEMBER 09