



Nominal Size

Clear Light Size Kerb

Roof Opening Size Kerb

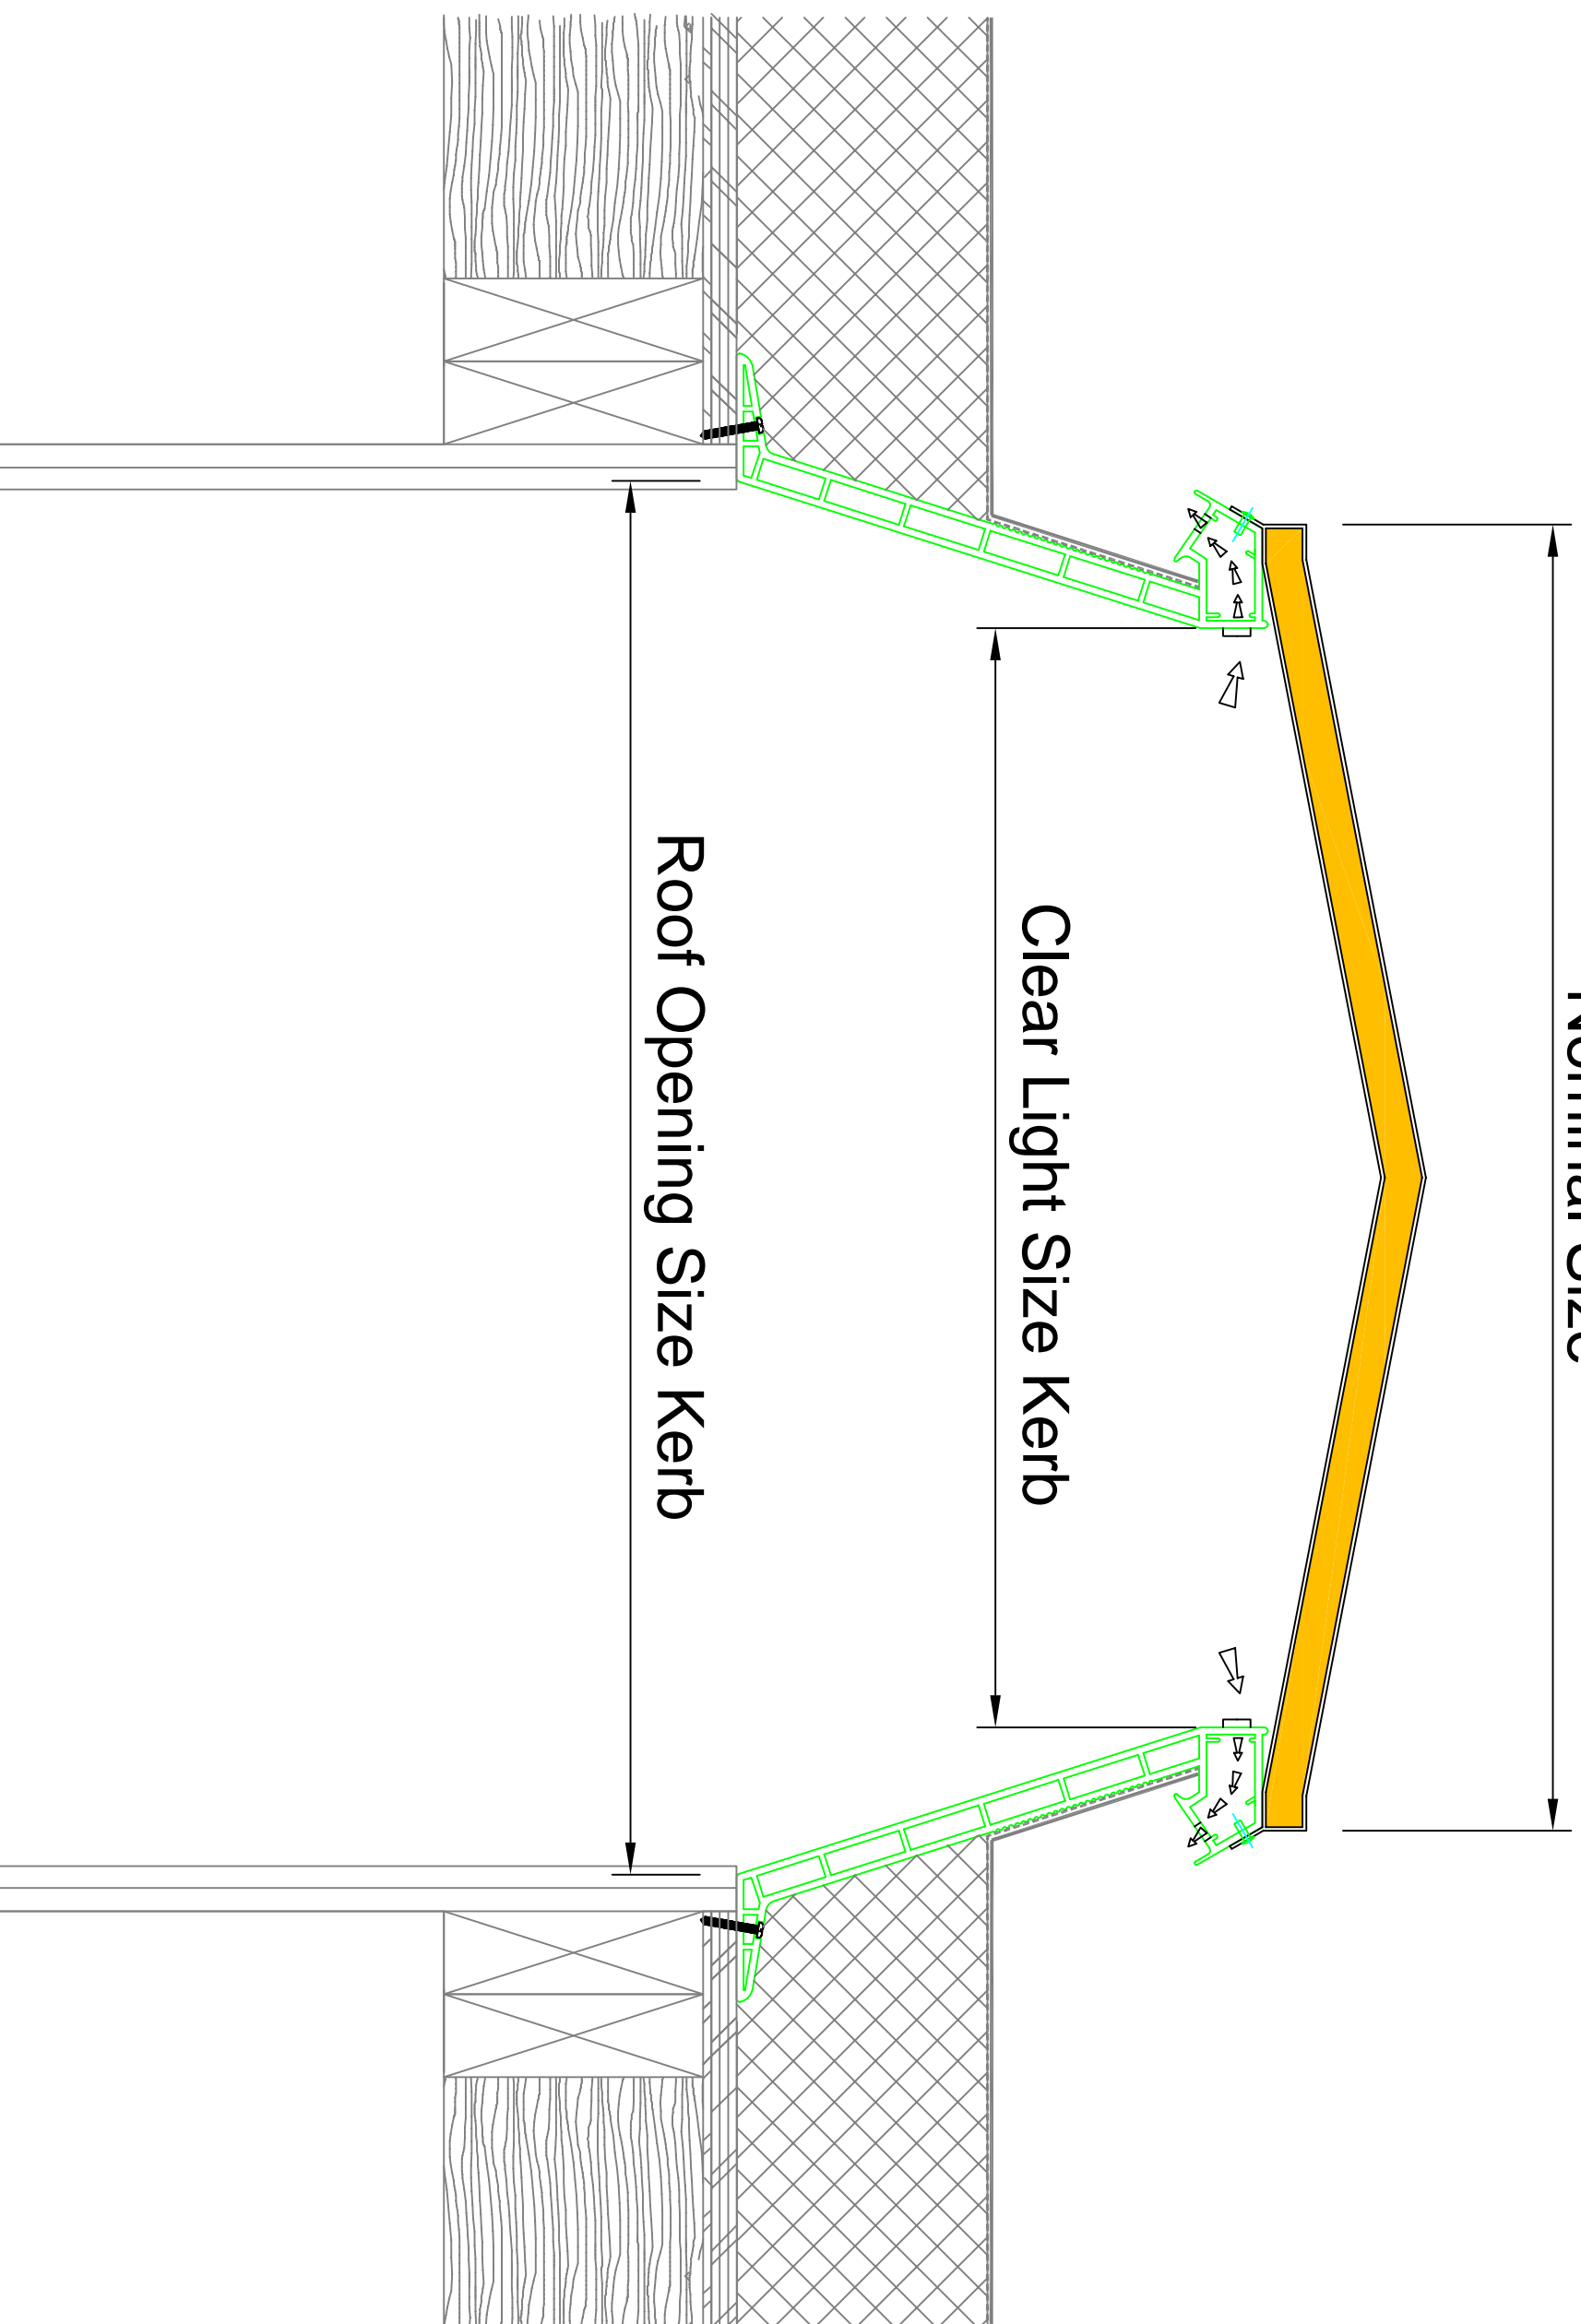

REV NO	DESCRIPTION	OWN	CHNGD	DATE	APP
--------	-------------	-----	-------	------	-----

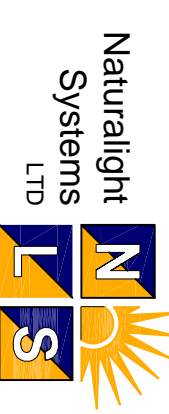

Naturalight Systems LTD,
 Accessory House,
 Barrington Industrial Estate,
 Bollington,
 Northumberland
 NE22 7DQ

Tel: (01670) 530333
 Fax: (01670) 824540

Project:
 L2 Standard Typical

Description:
 Standard (Hit & Miss)

Drawn By: N.G.
 Checked By: ?.
 Approved By: ?.
 Scale:

Date Drawn: 04.03.2015
 Job Number: NLS Typical
 L2 Standard

Drawing No.: NLS-NLS Typical L2
 Standard-CD-023
 ISSUE SEPTEMBER 09