



Nominal Size

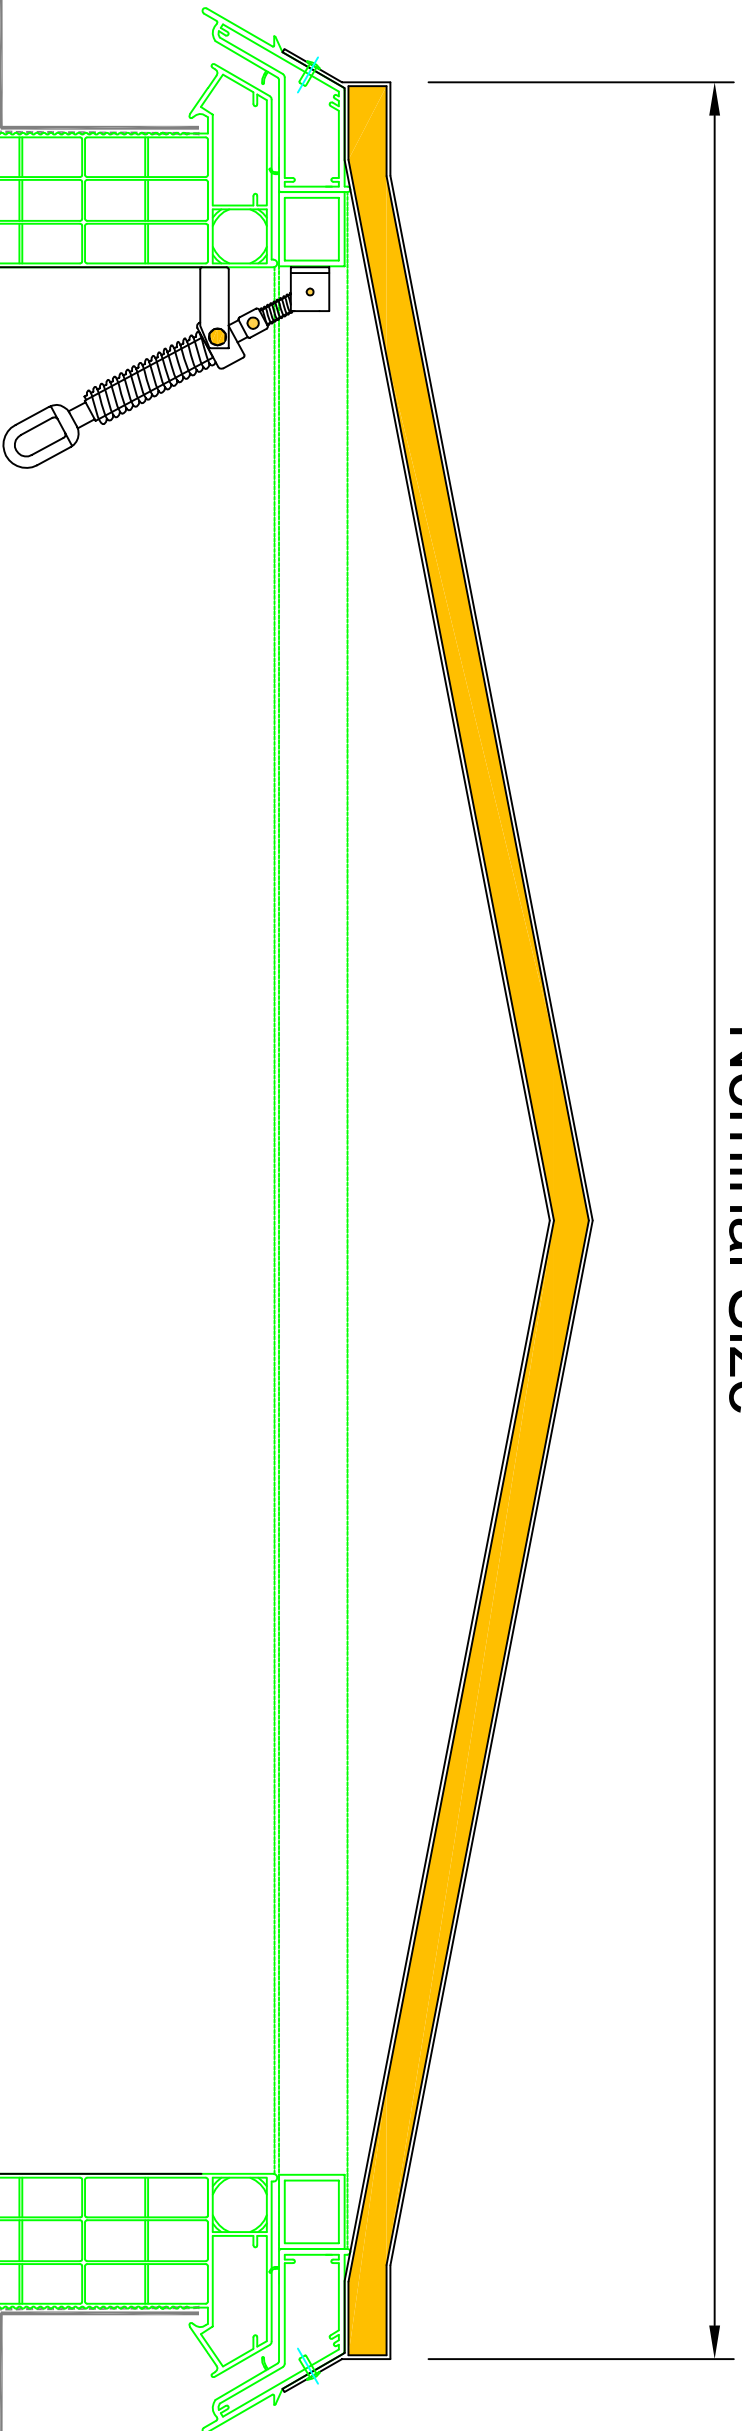

Clear Light Size kerb

Roof Opening Size Kerb

| REV NO | DESCRIPTION | OWN | CHND | DATE | APP |
|--------|-------------|-----|------|------|-----|
|--------|-------------|-----|------|------|-----|

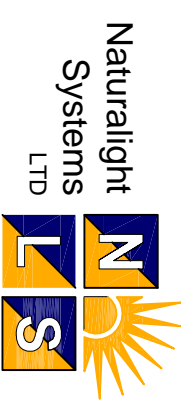

Naturalight Systems LTD,
 Accessory House,
 Barrington Industrial Estate,
 Bedlington,
 Northumberland,
 NE22 7DQ

Tel: (01670) 530333
 Fax: (01670) 824540

Project:
 L2 Advanced Typical

Description:
 Advanced (Worm Gear)

| | | |
|-----------|-------------|--------------|
| Drawn By: | Checked By: | Approved By: |
| N.G | ?. | ?. |

| | | |
|-------------|-------------|--------|
| Date Drawn: | Job Number: | Scale: |
| 04.03.2015 | NLS Typical | |

Drawing No.: Advanced
 NLS-NLS Typical L2

Advanced-GB-025
 ISSUE SEPTEMBER 09