


Nominal O/A Size of Rooflight




Clear Light Size kerb

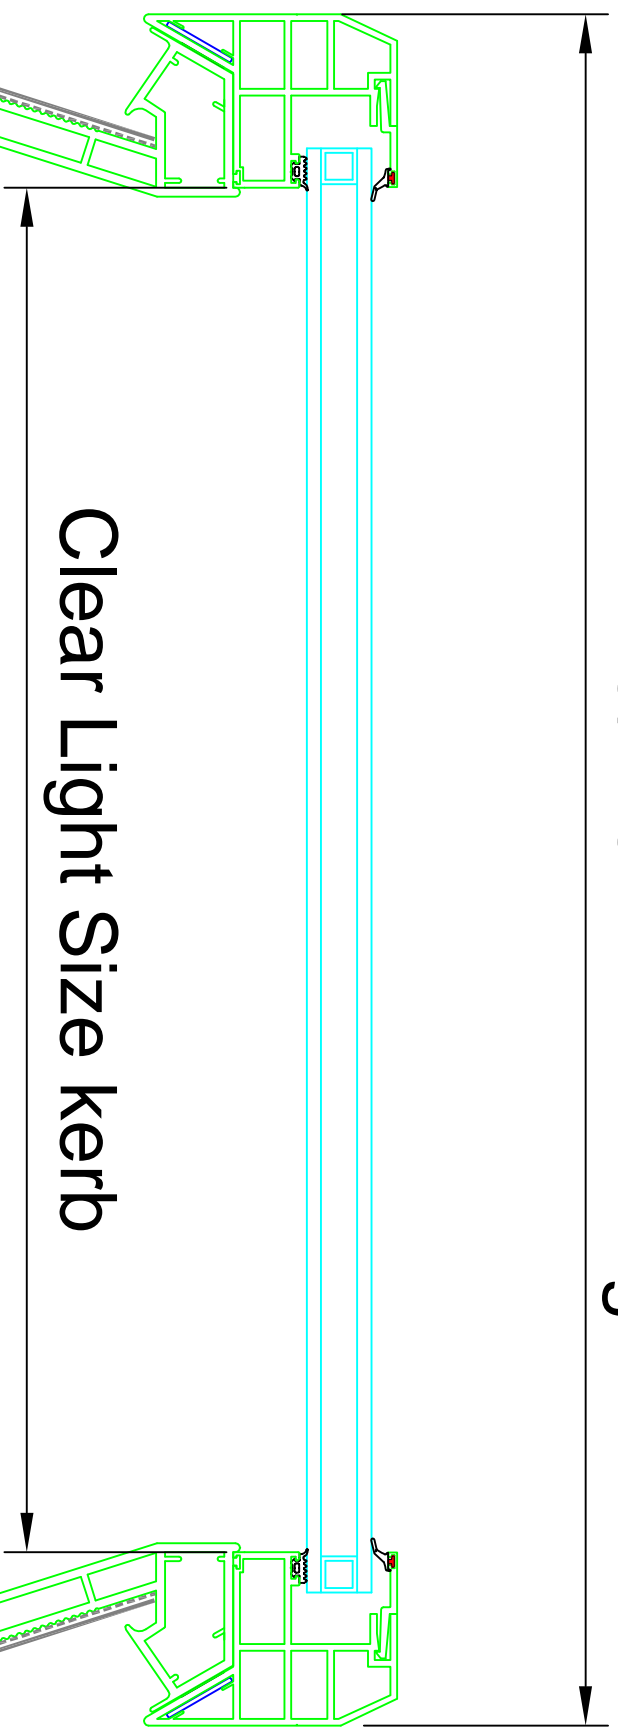

NLS-QMS-FO-14

REV NO	DESCRIPTION	OWN	CHNGD	DATE	APP

Naturalight Systems LTD

 Naturalight Systems LTD,
 Accessory House,
 Barrington Industrial Estate,
 Bealington,
 Northumberland,
 NE22 7DQ

Tel: (01670) 530333
 Fax: (01670) 824540
 Project: L2 SecurGlaze
 Description:

Drawn By: N.G	Checked By: ?.	Approved By: ?.
Date Drawn: 04.03.2015	Job Number: NLS Typical	Scale:

Drawing No.: SecurGlaze
 NLS-NLS Typical L2
SecurGlaze-GD-004
 ISSUE SEPTEMBER 09

A3