
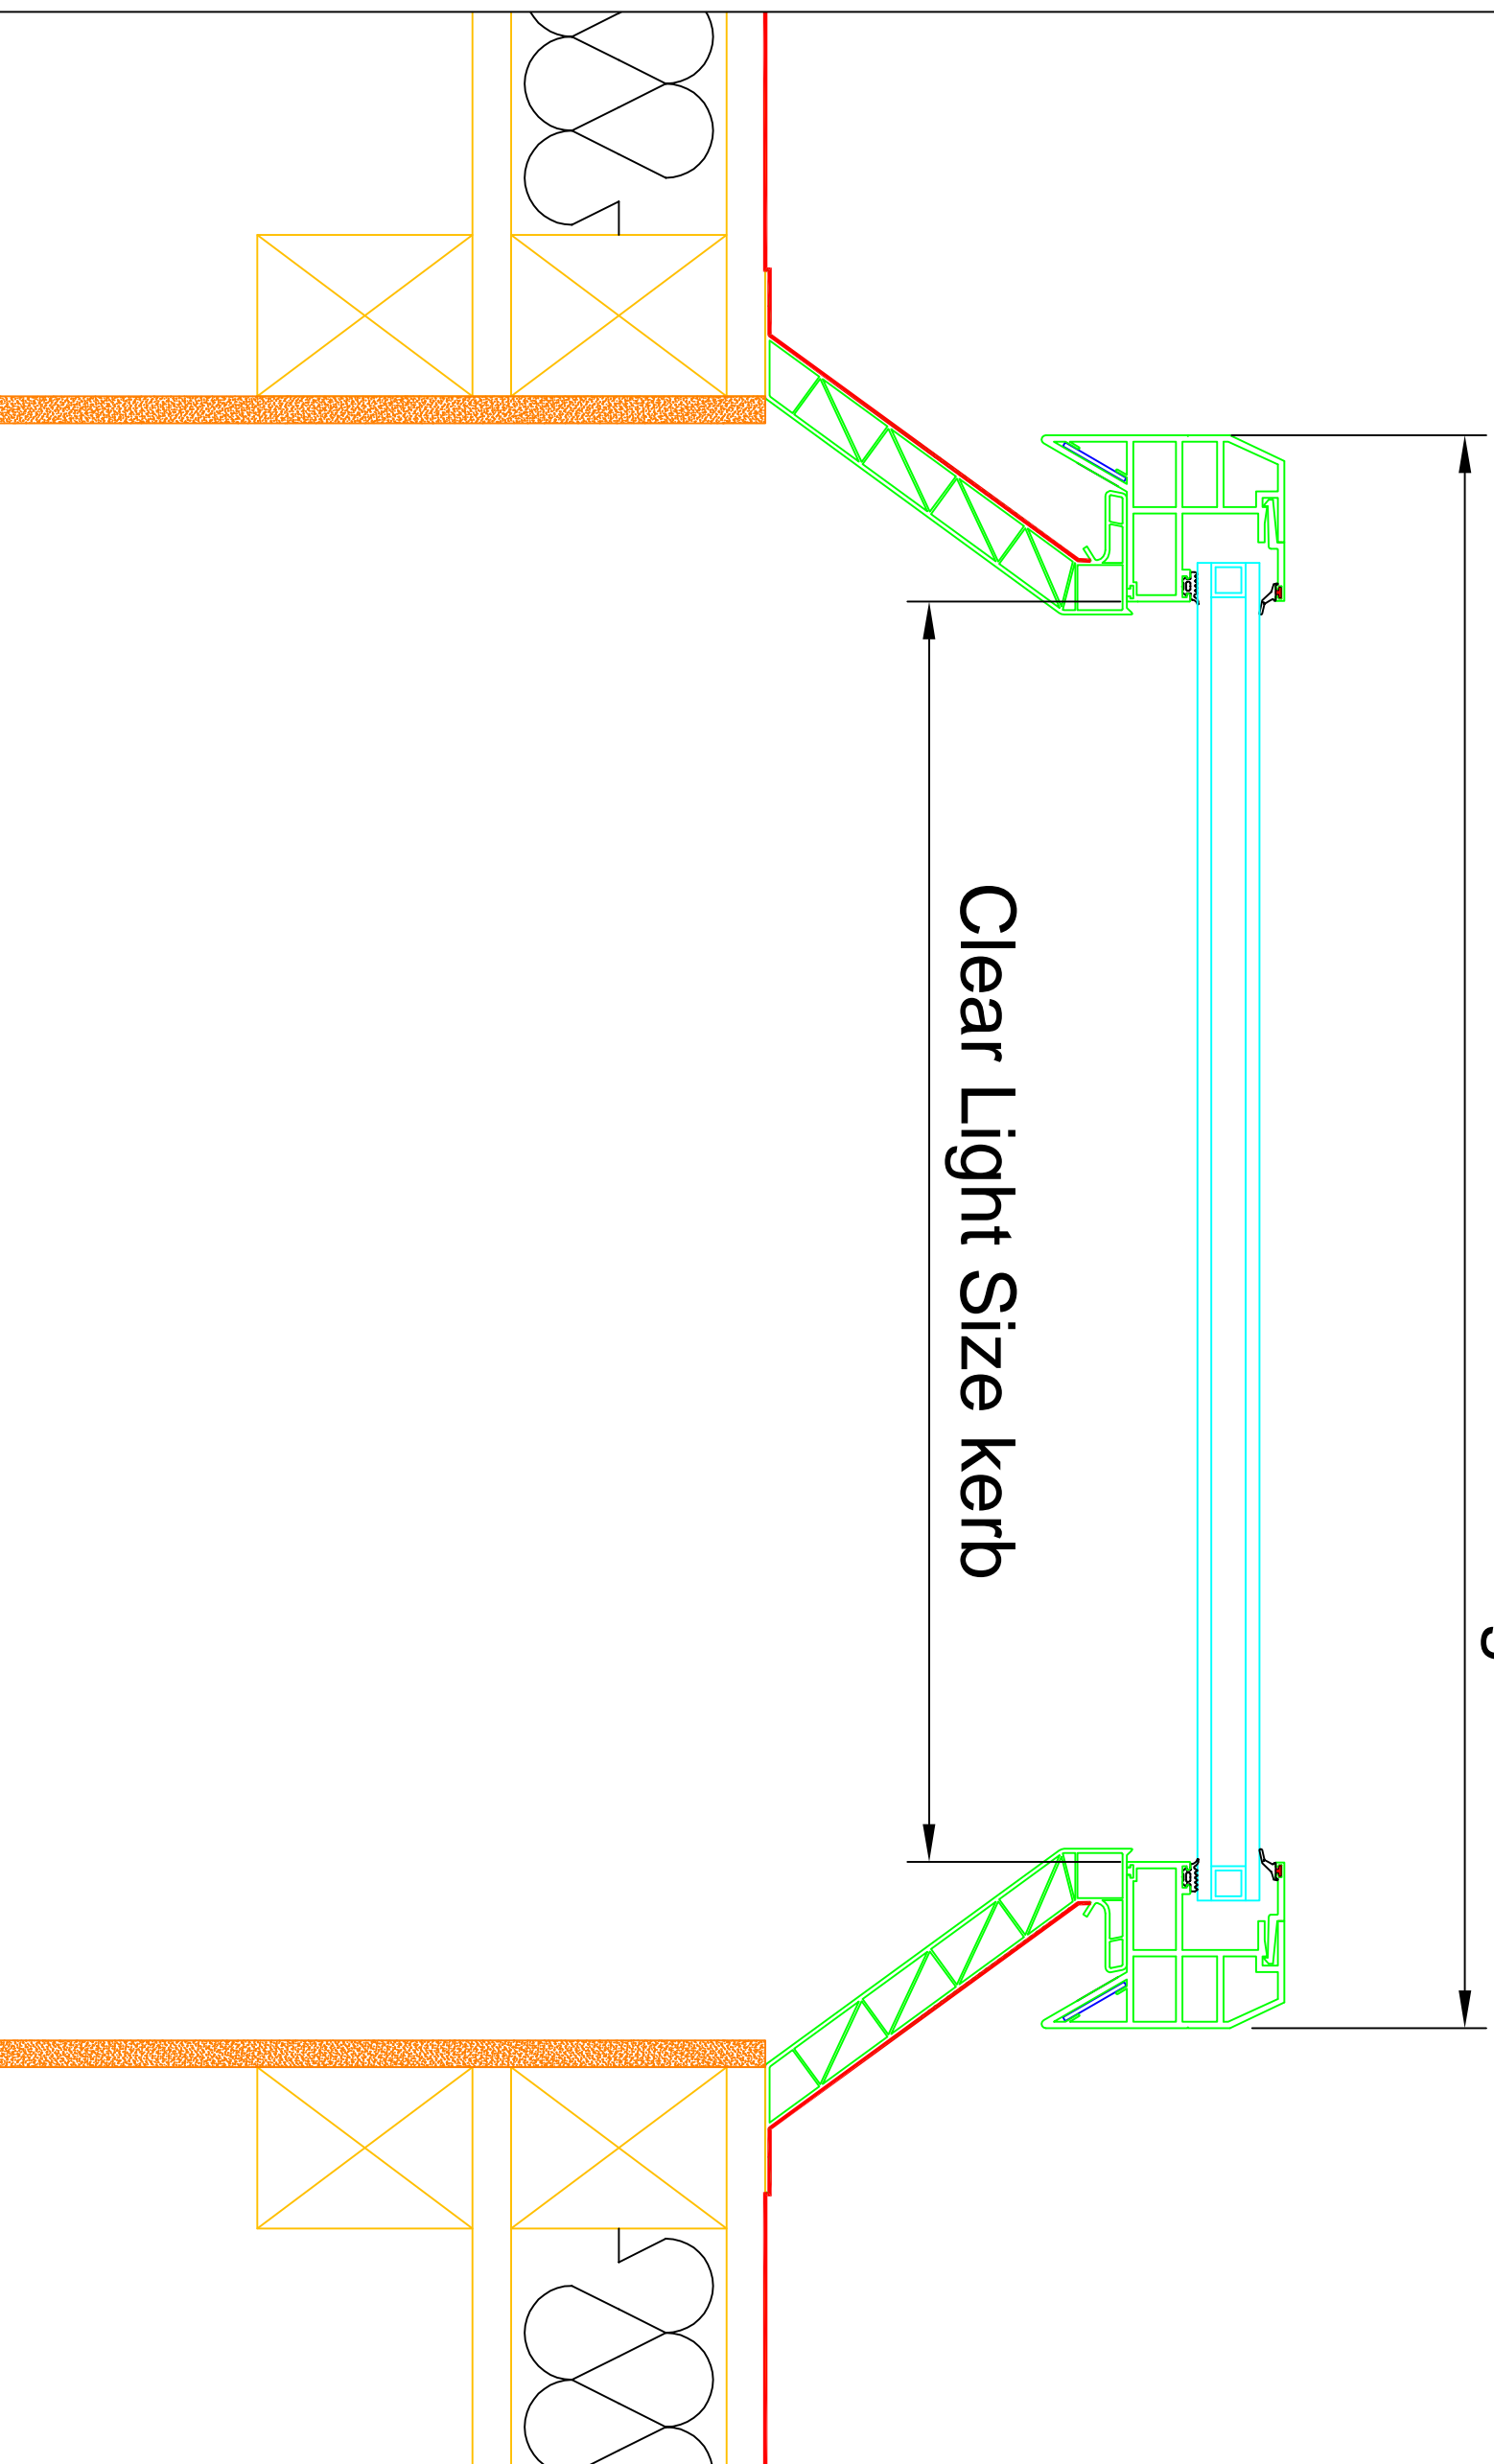


Nominal O/A Size of Rooflight

Clear Light Size kerb

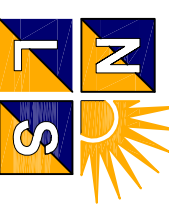

REV NO	DESCRIPTION	OWN	CHNGD	DATE	APP

**Naturalight Systems LTD**  
  
 Naturalight Systems LTD,  
 Accessory House,  
 Barrington Industrial Estate,  
 Bealington,  
 Northumberland  
 NE22 7DQ

Tel: (01670) 530333  
 Fax: (01670) 824540  
 Project:  
**L2 SecurGlaze**

Description:

Drawn By: N.G.  
 Checked By: ?.  
 Approved By: ?.  
 Date Drawn: 04.03.2015  
 Job Number: NLS Typical  
 Scale: 1/2

Drawing No.: SecurGlaze  
**NLS-NLS Typical L2**  
**SecurGlaze-GD-005**  
 ISSUE SEPTEMBER 09