


Nominal O/A Size of Rooflight

Clear Light Size Kerb

Roof Opening Size Kerb

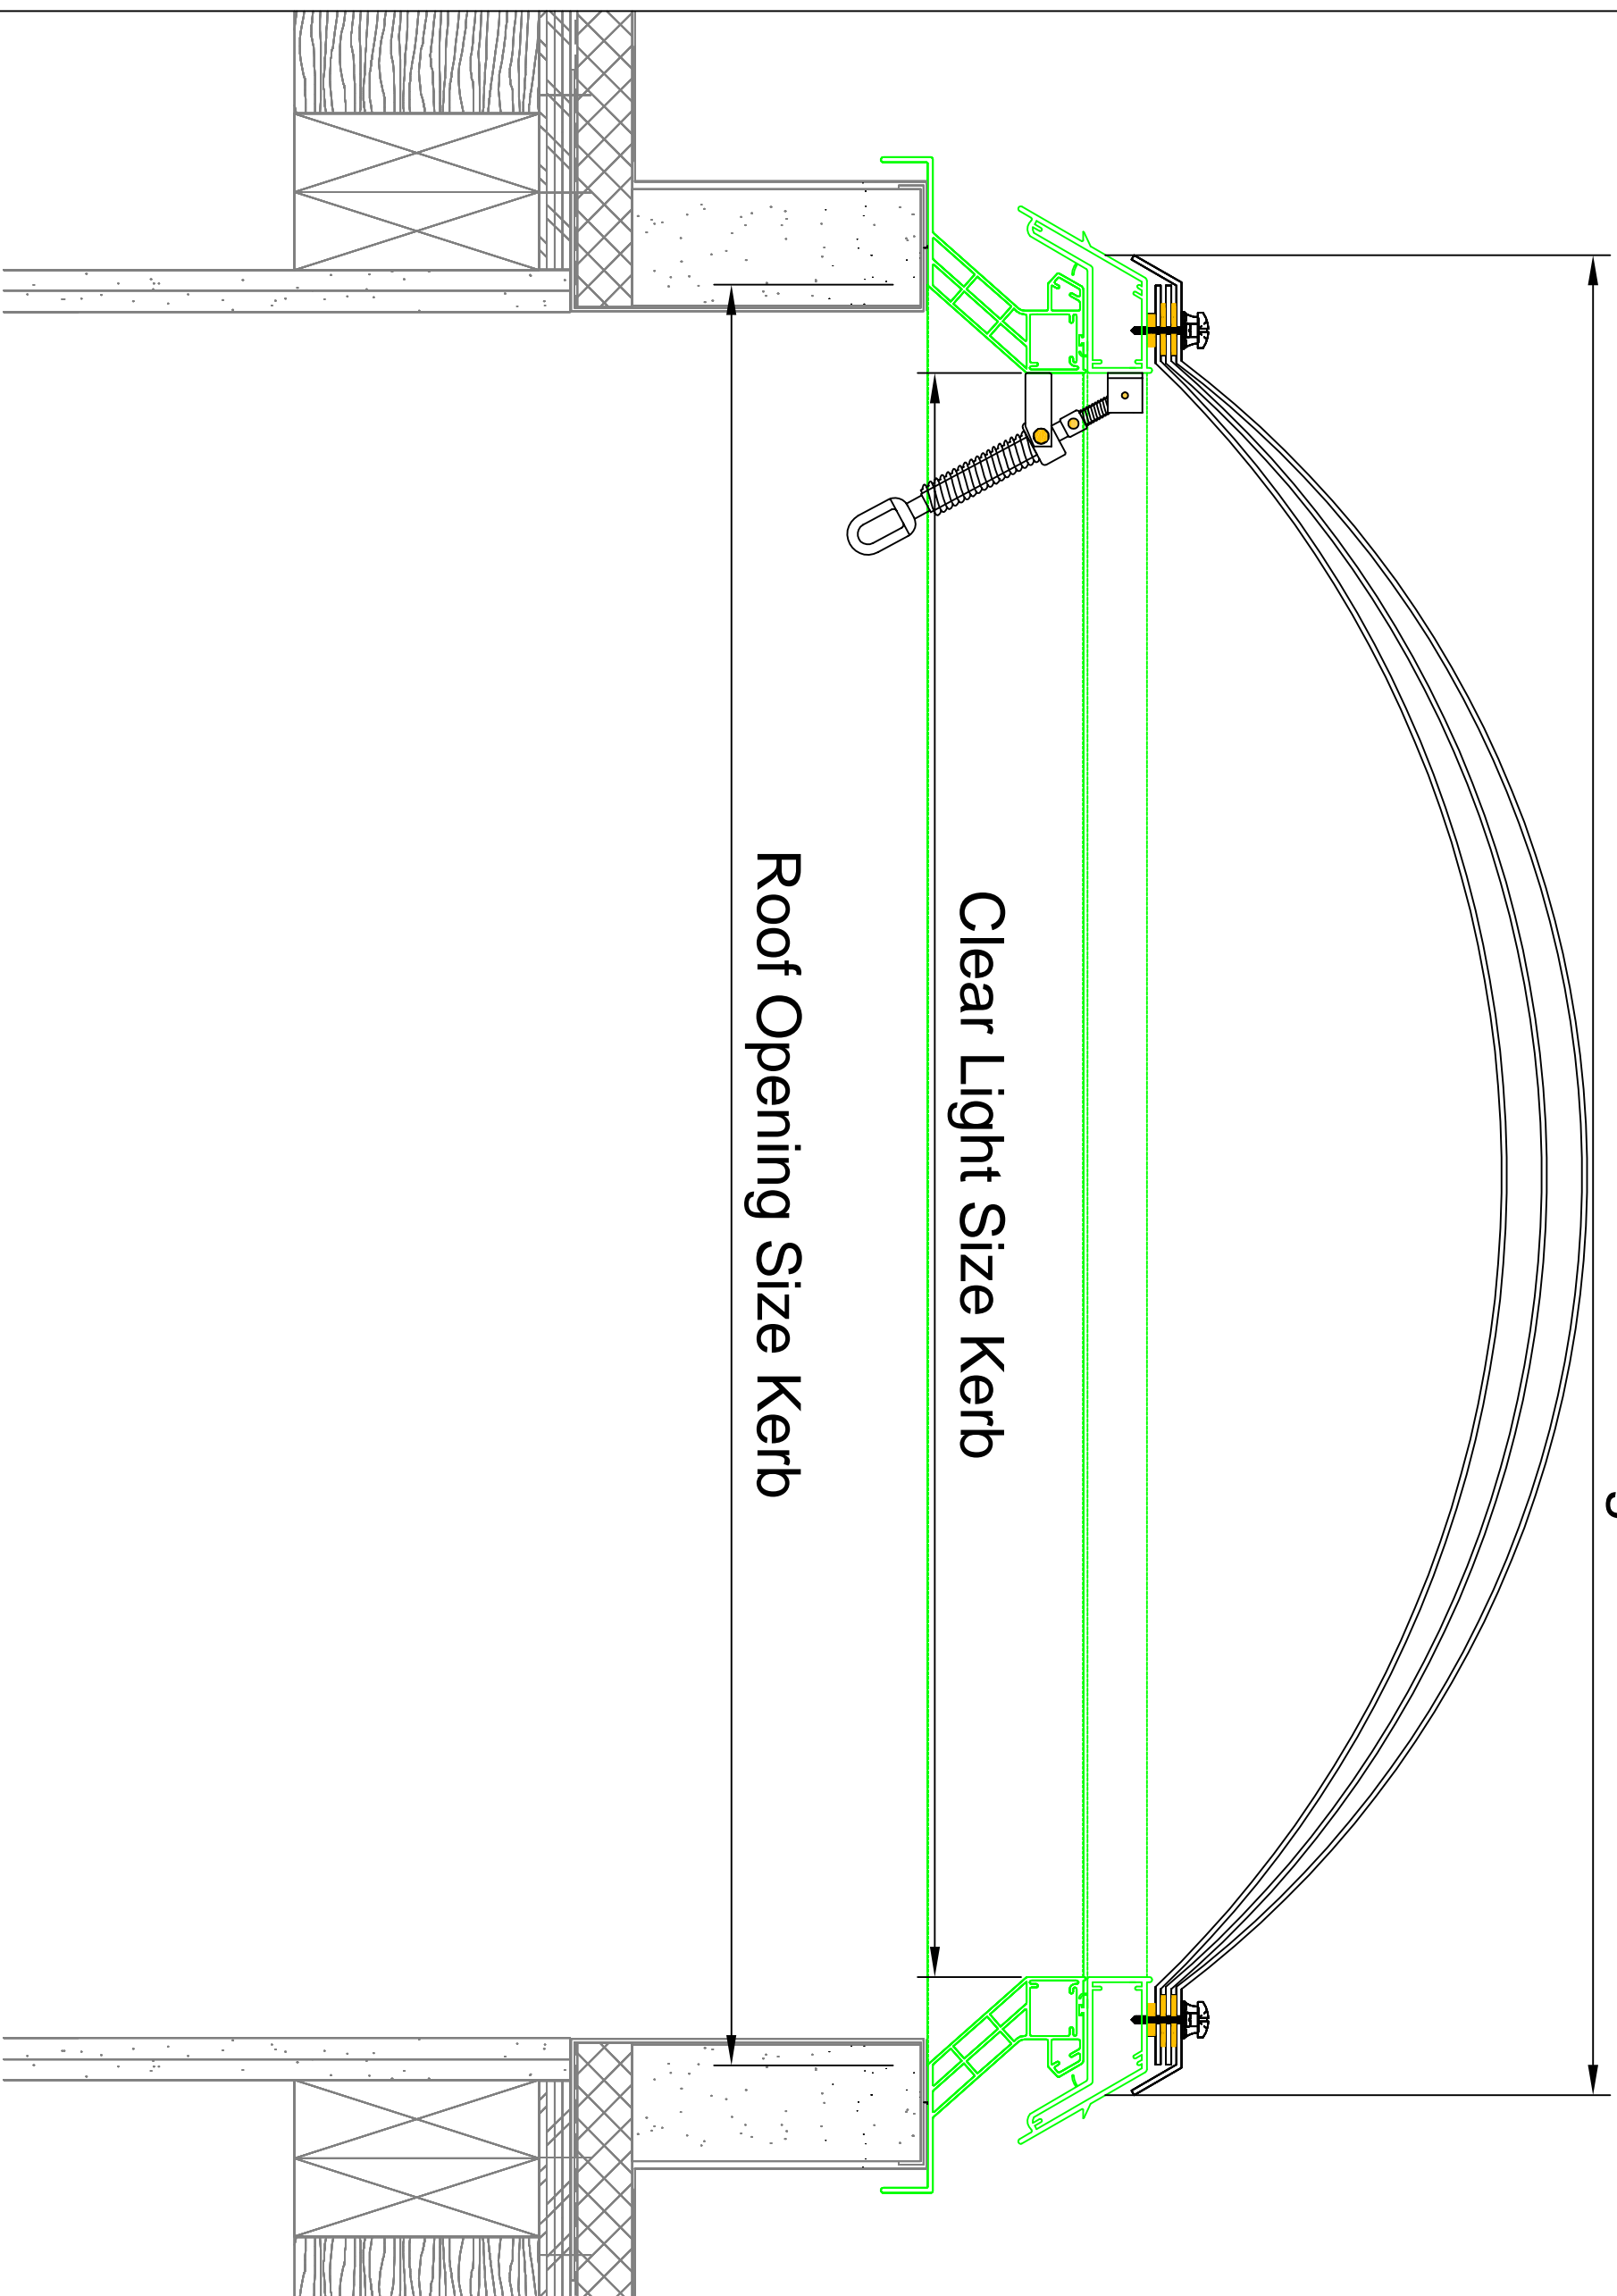

REV. NO	DESCRIPTION	OWN	CHNGD	DATE	APP

Naturalight Systems LTD

Naturalight Systems LTD,
 Accessory House,
 Barrington Industrial Estate,
 Bealington,
 Northumberland,
 NE22 7DQ

Tel: (01670) 530333
 Fax: (01670) 824540

Project:
L2 Adaptor Typical

Description:
Adaptor (Worm Gear)

Drawn By:	Checked By:	Approved By:
N.G	?.	?.

Date Drawn:	Job Number:	Scale:
04.03.2015	NLS Typical L2 Adaptor	

Drawing No.:
NLS-NLS Typical L2
Adaptor GD-005
 ISSUE SEPTEMBER 09