


Nominal O/A Size of Rooflight

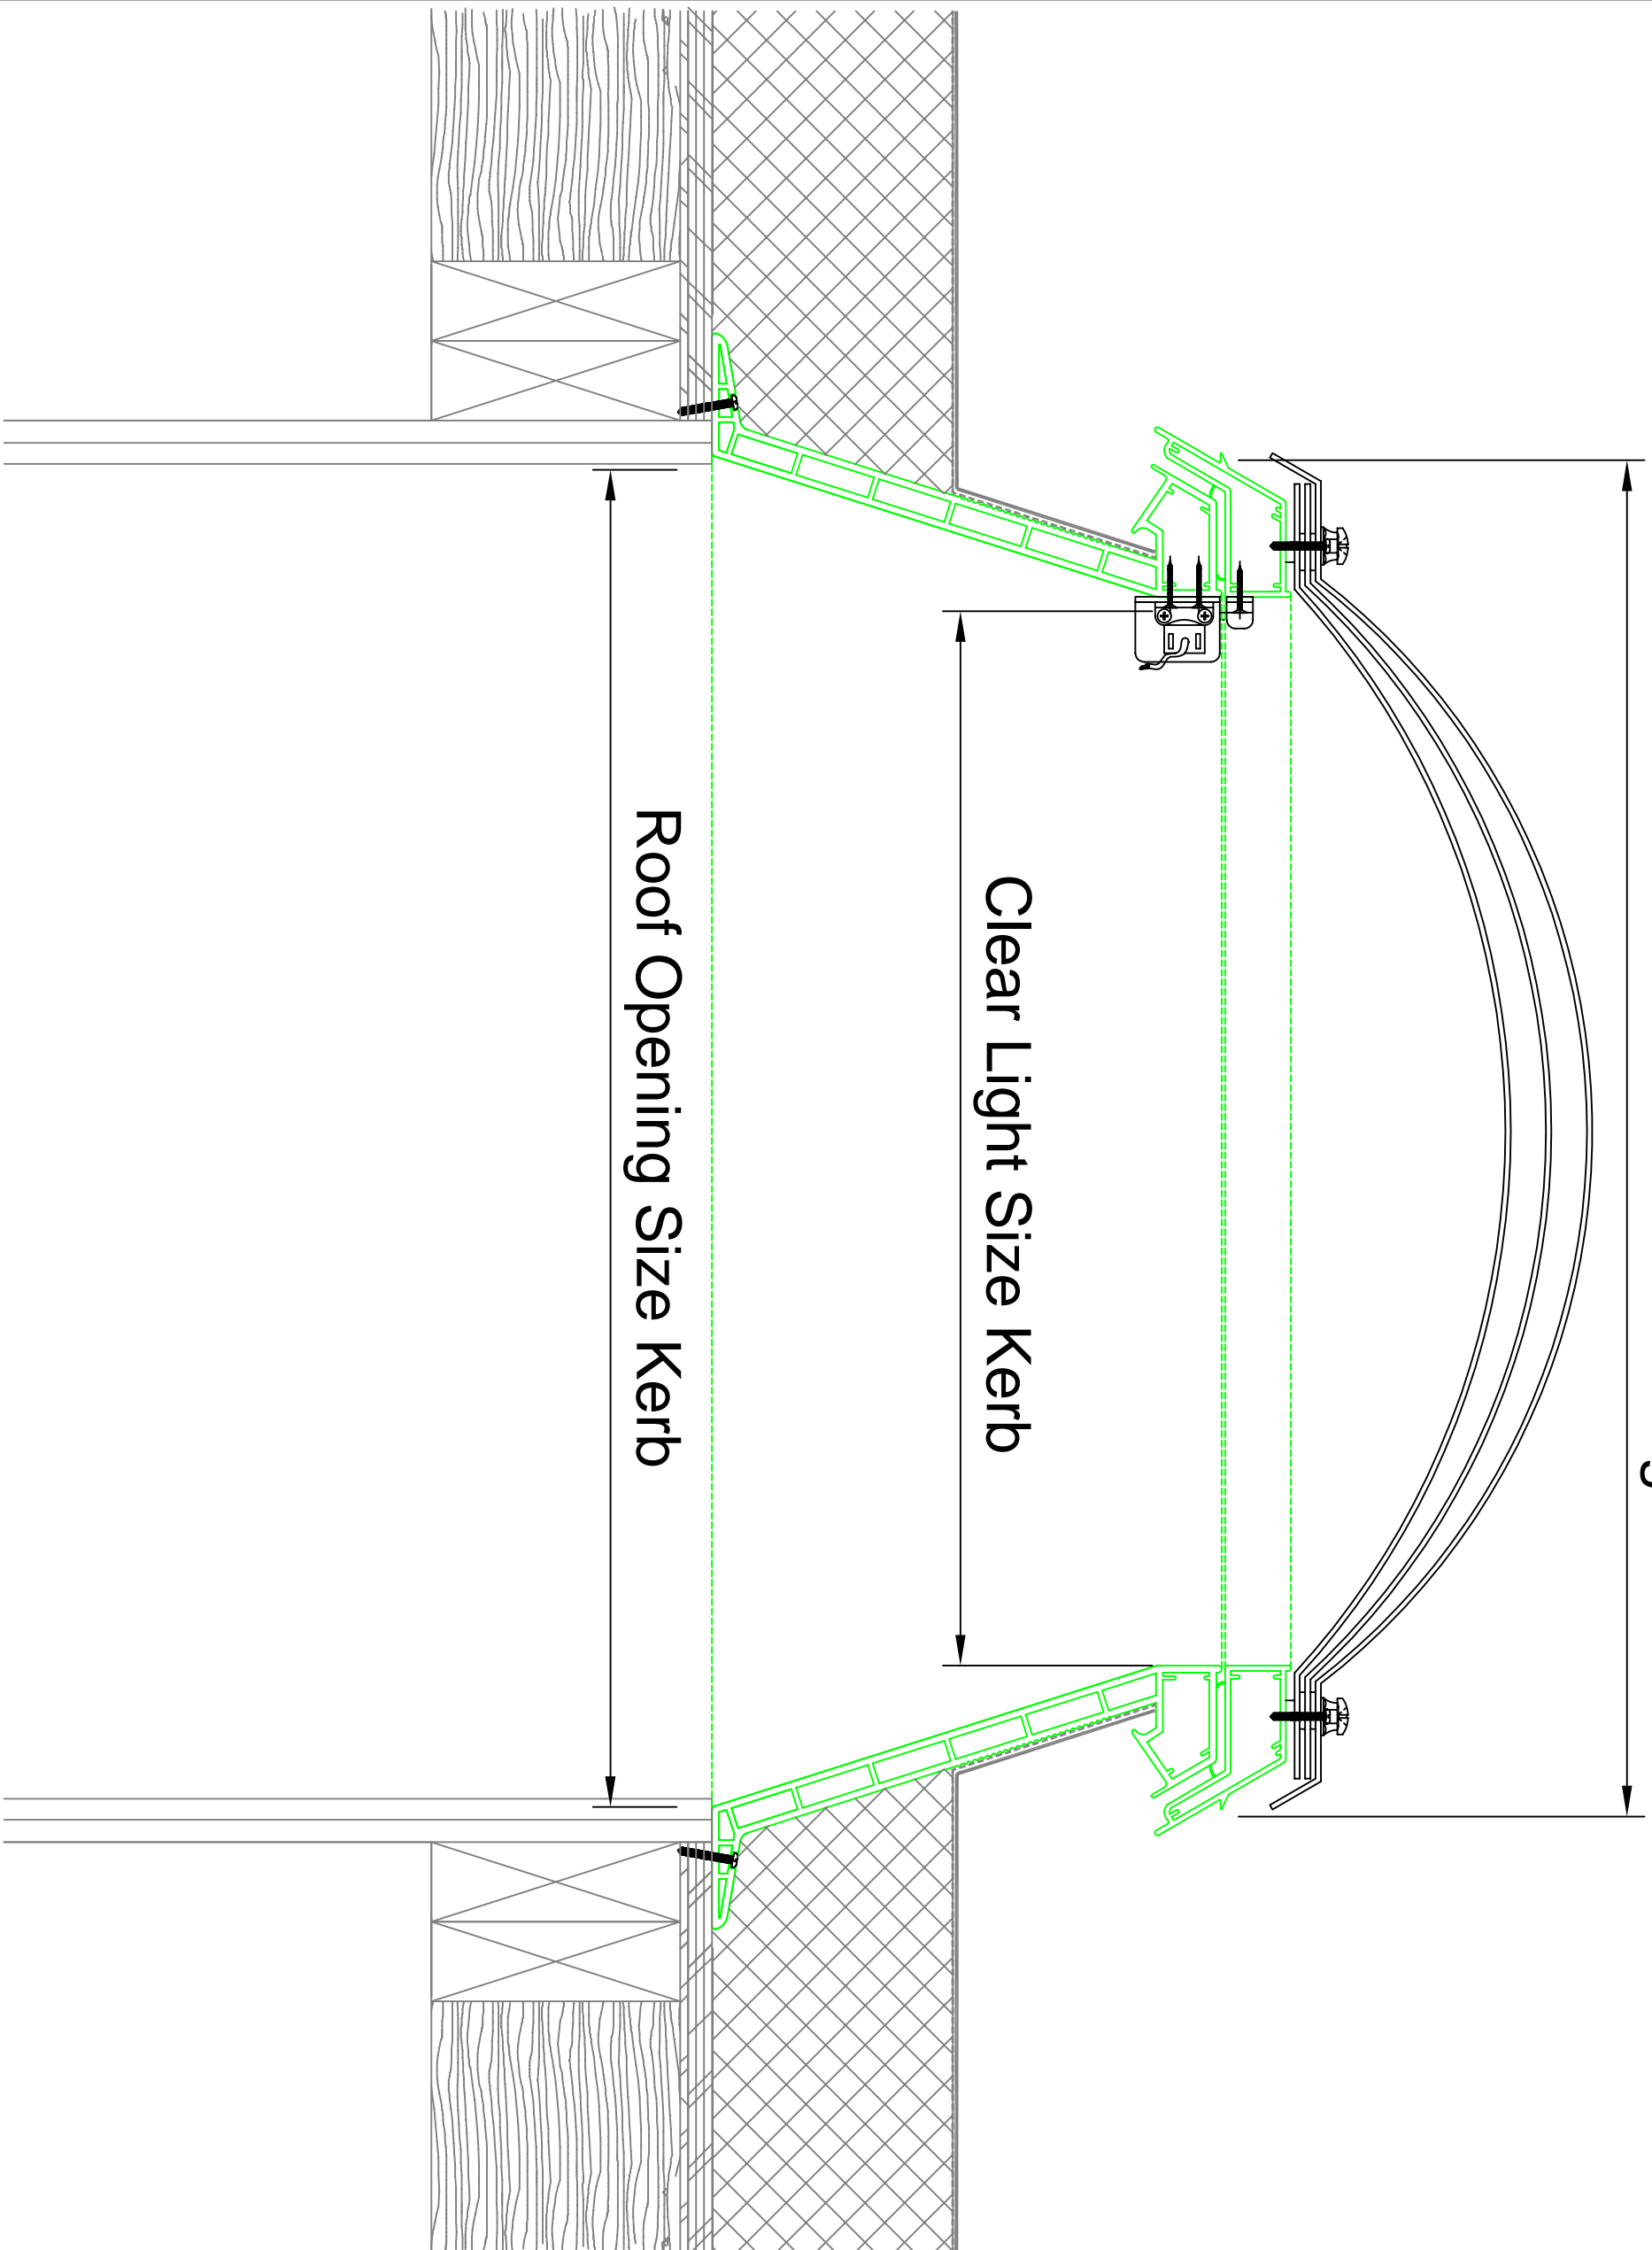

Clear Light Size Kerb

Roof Opening Size Kerb

REV NO	DESCRIPTION	OWN	CHNGD	DATE	APP
<p>Naturalight Systems LTD</p> <p>Naturalight Systems LTD, Accessory House, Barrington Industrial Estate, Bealington, Northumberland NE22 7DQ</p> <p>Tel: (01670) 530333 Fax: (01670) 824540</p>					
<p>Project: L2 Standard Typical</p>					
<p>Description: Standard (Chain Motor)</p>					
Drawn By:	Checked By:	Approved By:			
N.G	?.	?.			
Date Drawn:	Job Number:	Scale:			
04.03.2015	NLS Typical L2 Standard				