



Nominal O/A Size of Rooflight

Clear Light Size Kerb

Roof Opening Size Kerb

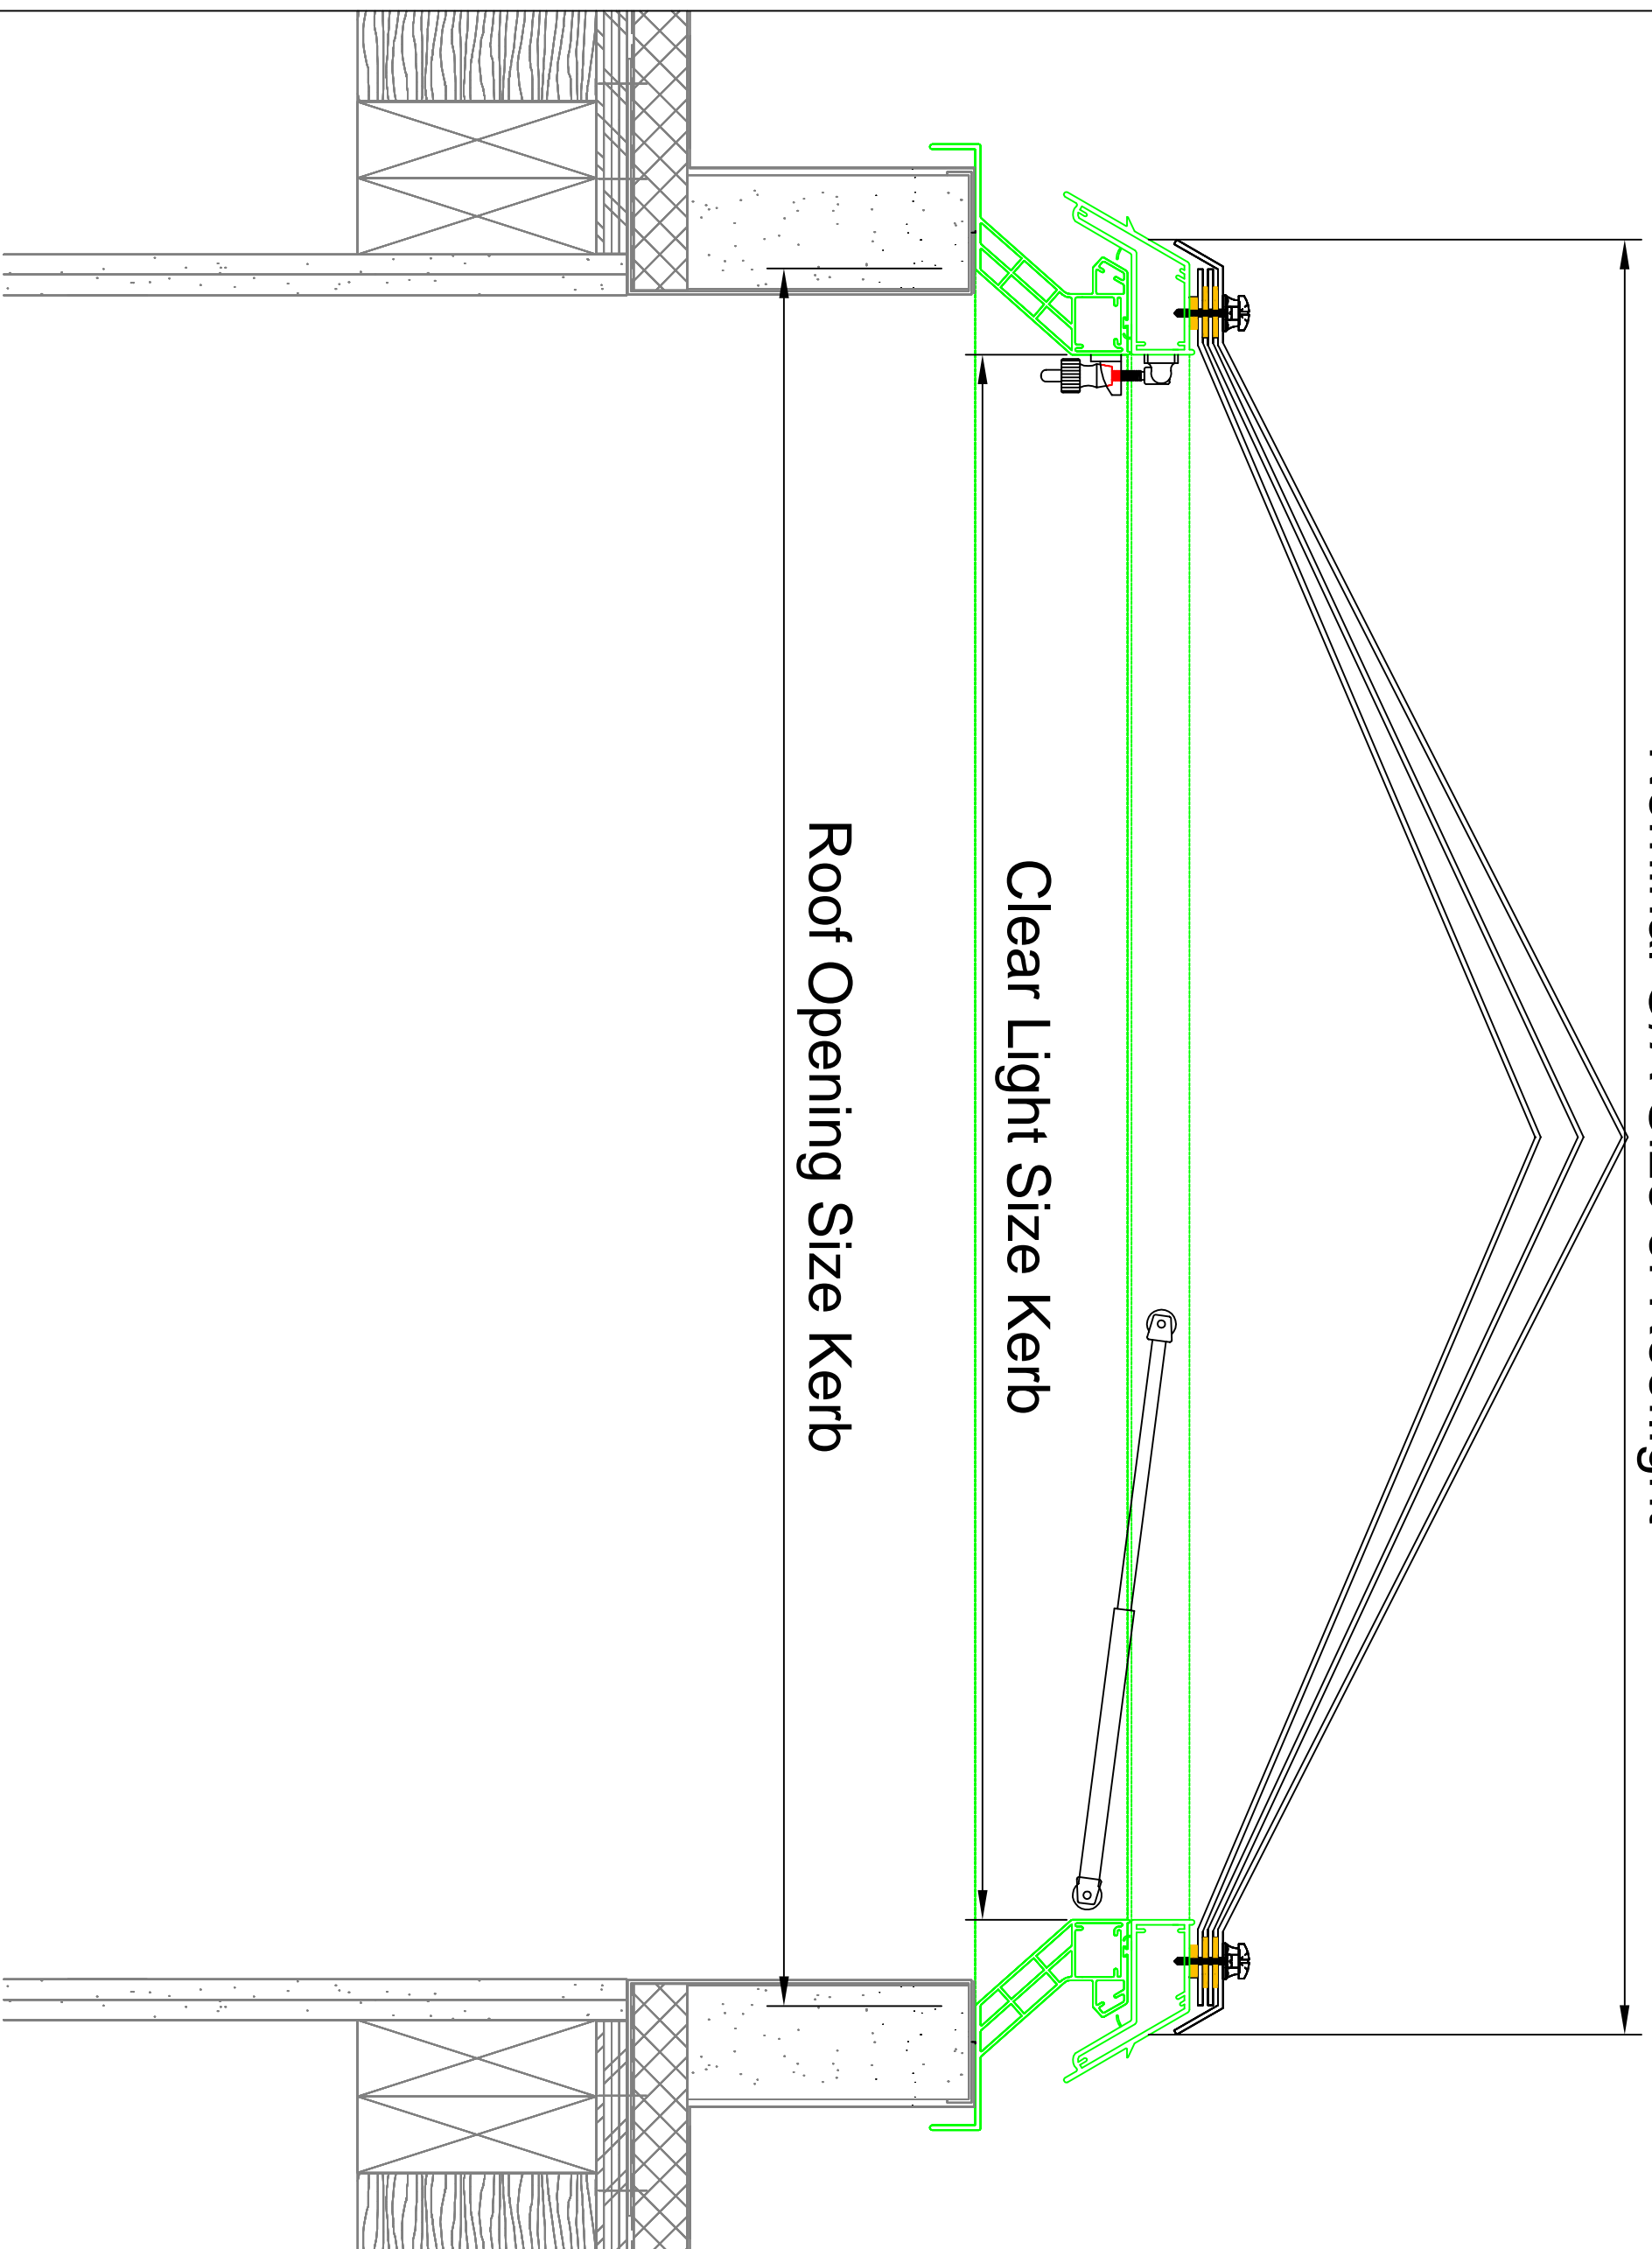

REV NO	DESCRIPTION	OWN	CHNGD	DATE	APP

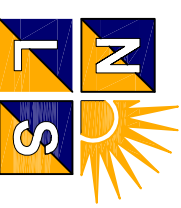**Naturalight Systems LTD**  
  
 Naturalight Systems LTD,  
 Accessory House,  
 Barrington Industrial Estate,  
 Bealington,  
 Northumberland,  
 NE22 7DQ

Tel: (01670) 530333  
 Fax: (01670) 824540

Project:  
 L2 Adaptor Typical

Description:  
 Adaptor (Brighton Catch)

Drawn By:	Checked By:	Approved By:
N.G	?.	?.
Date Drawn:	Job Number:	Scale:
04.03.2015	NLS Typical L2 Adaptor	

Drawing No.:  
 NLS-NLS Typical L2  
 Adaptor GD-020  
 ISSUE SEPTEMBER 09