



Nominal O/A Size of Rooflight

Clear Light Size Kerb

Roof Opening Size Kerb

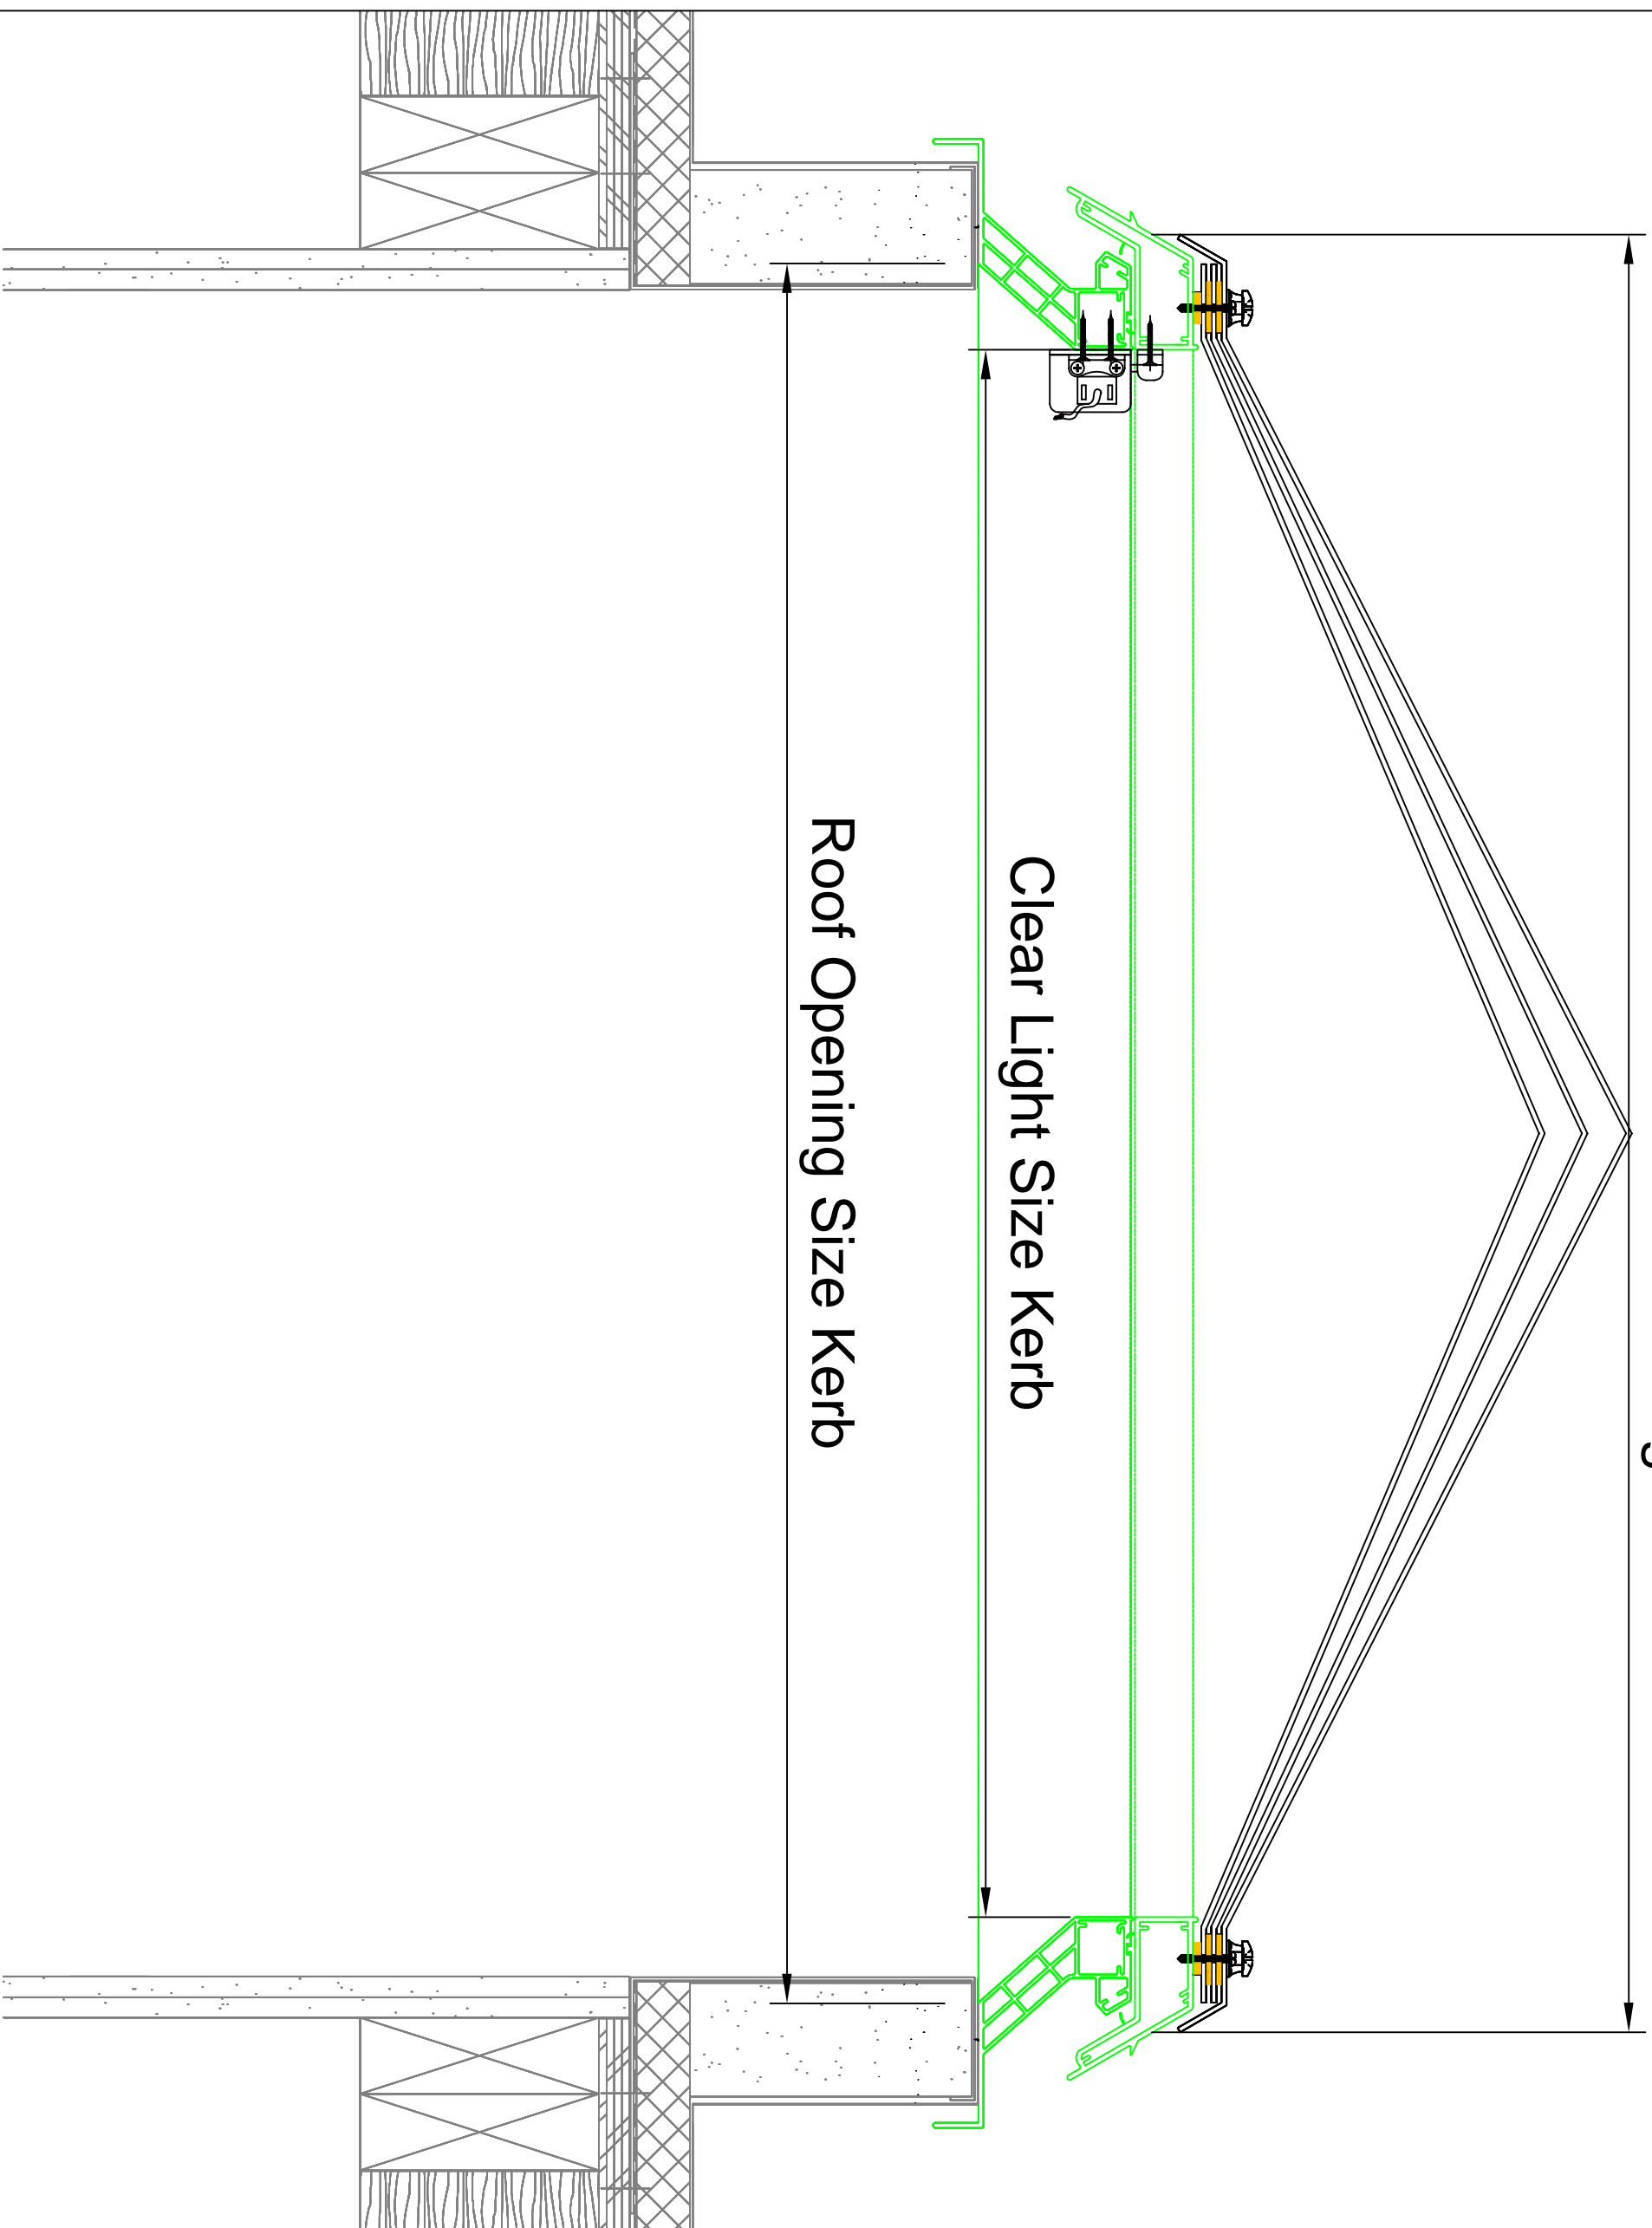

REV NO	DESCRIPTION	OWN	CHNGD	DATE	APP

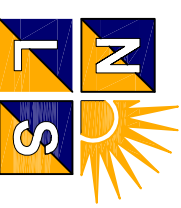Naturalight Systems LTD

 Naturalight Systems LTD,
 Accessory House,
 Barrington Industrial Estate,
 Bealington,
 Northumberland,
 NE22 7DQ

Tel: (01670) 530333
 Fax: (01670) 824540

Project:
 L2 Adaptor Typical

Description:
 Adaptor (Chain Motor)

Drawn By: N.G.
 Checked By: ?.?.
 Approved By: ?.?.

Date Drawn: 04.03.2015
 Job Number: NLS Typical
 Scale: L2 Adaptor

Drawing No.:
 NLS-NLS Typical L2
 Adaptor GD-021
 ISSUE SEPTEMBER 09