



Nominal O/A Size of Rooflight

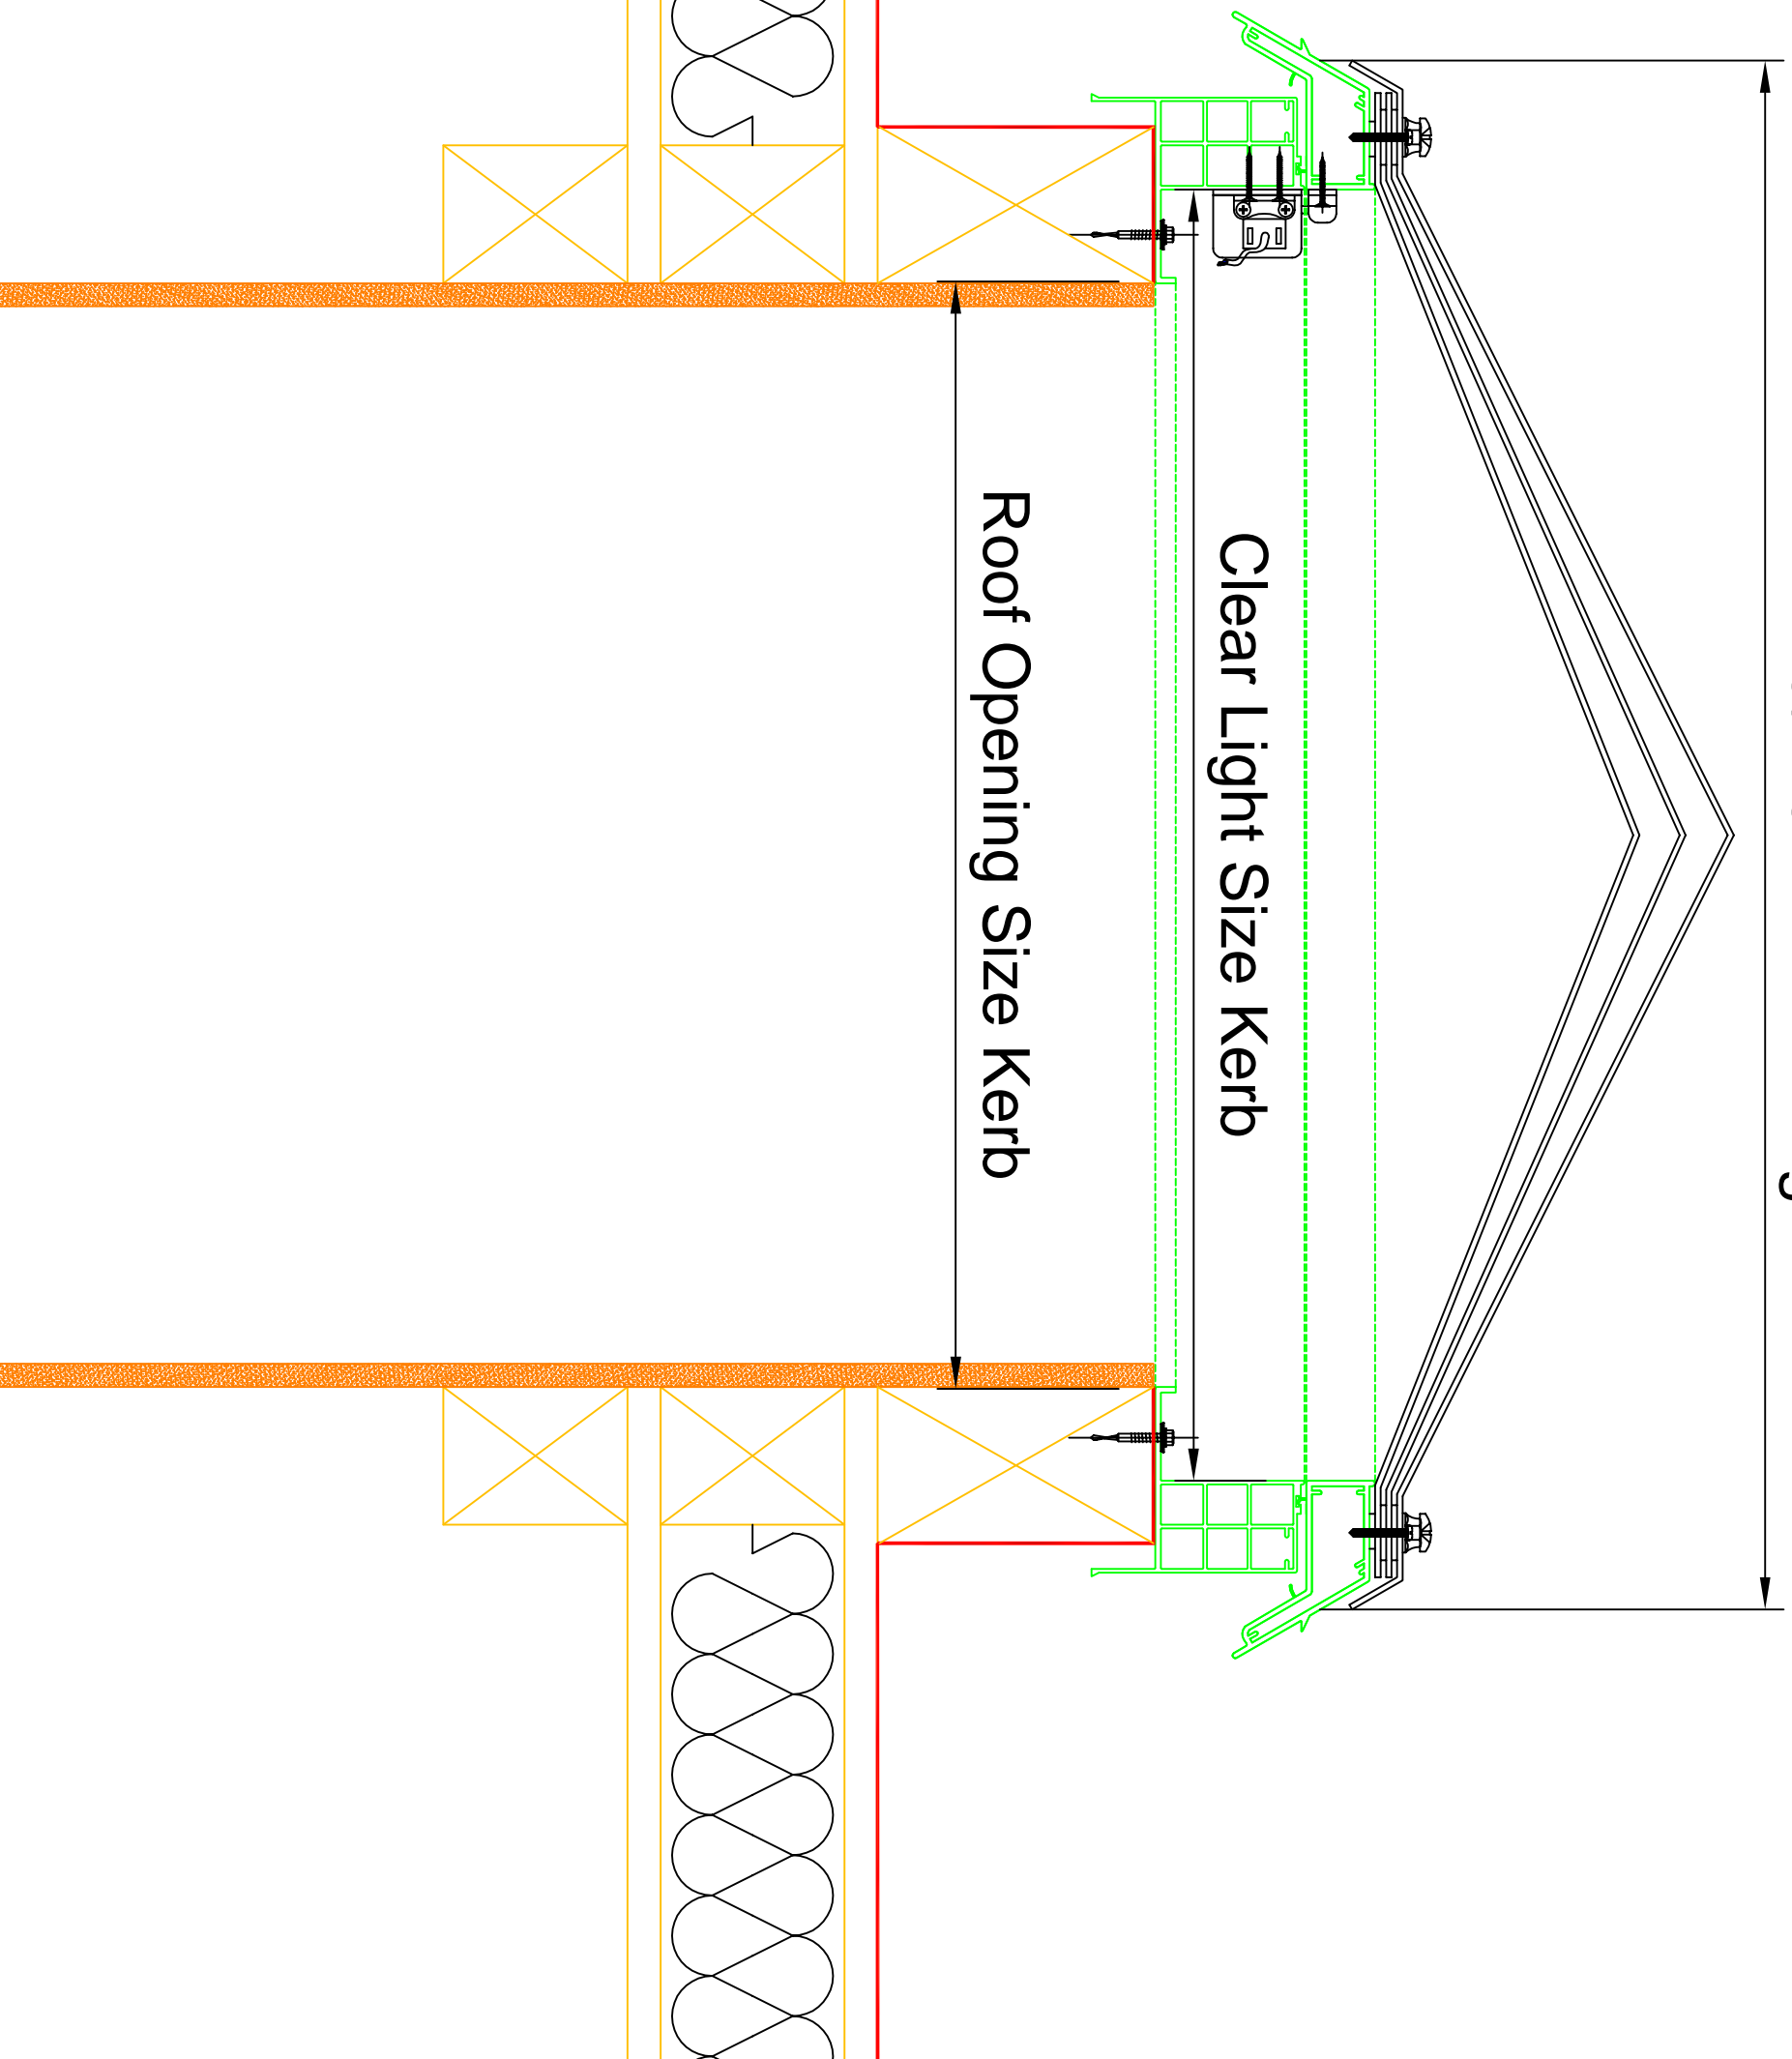

REV NO	DESCRIPTION	OWN	CHNGD	DATE	APP

Naturalight Systems LTD

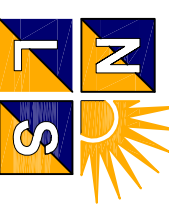

Naturalight Systems LTD,
 Accessory House,
 Barrington Industrial Estate,
 Bollington,
 Northumberland
 NE22 7DQ

Tel: (01670) 530333
 Fax: (01670) 824540

Project:
 L2 Security Adapter Typicals

Description:
 L2 Security Adapter (Chain Motor)

Drawn By: N.G	Checked By: S.J	Approved By: S.J
Date Drawn: 04.03.2015	Job Number: NLS Typical L2 Security	Scale:

Drawing No.: Adapter
 NLS-NLS Typical L2 Security
 Adapter-021
 ISSUE SEPTEMBER 09