



Nominal O/A Size of Rooflight

Clear Light Size Kerb

Roof Opening Size Kerb

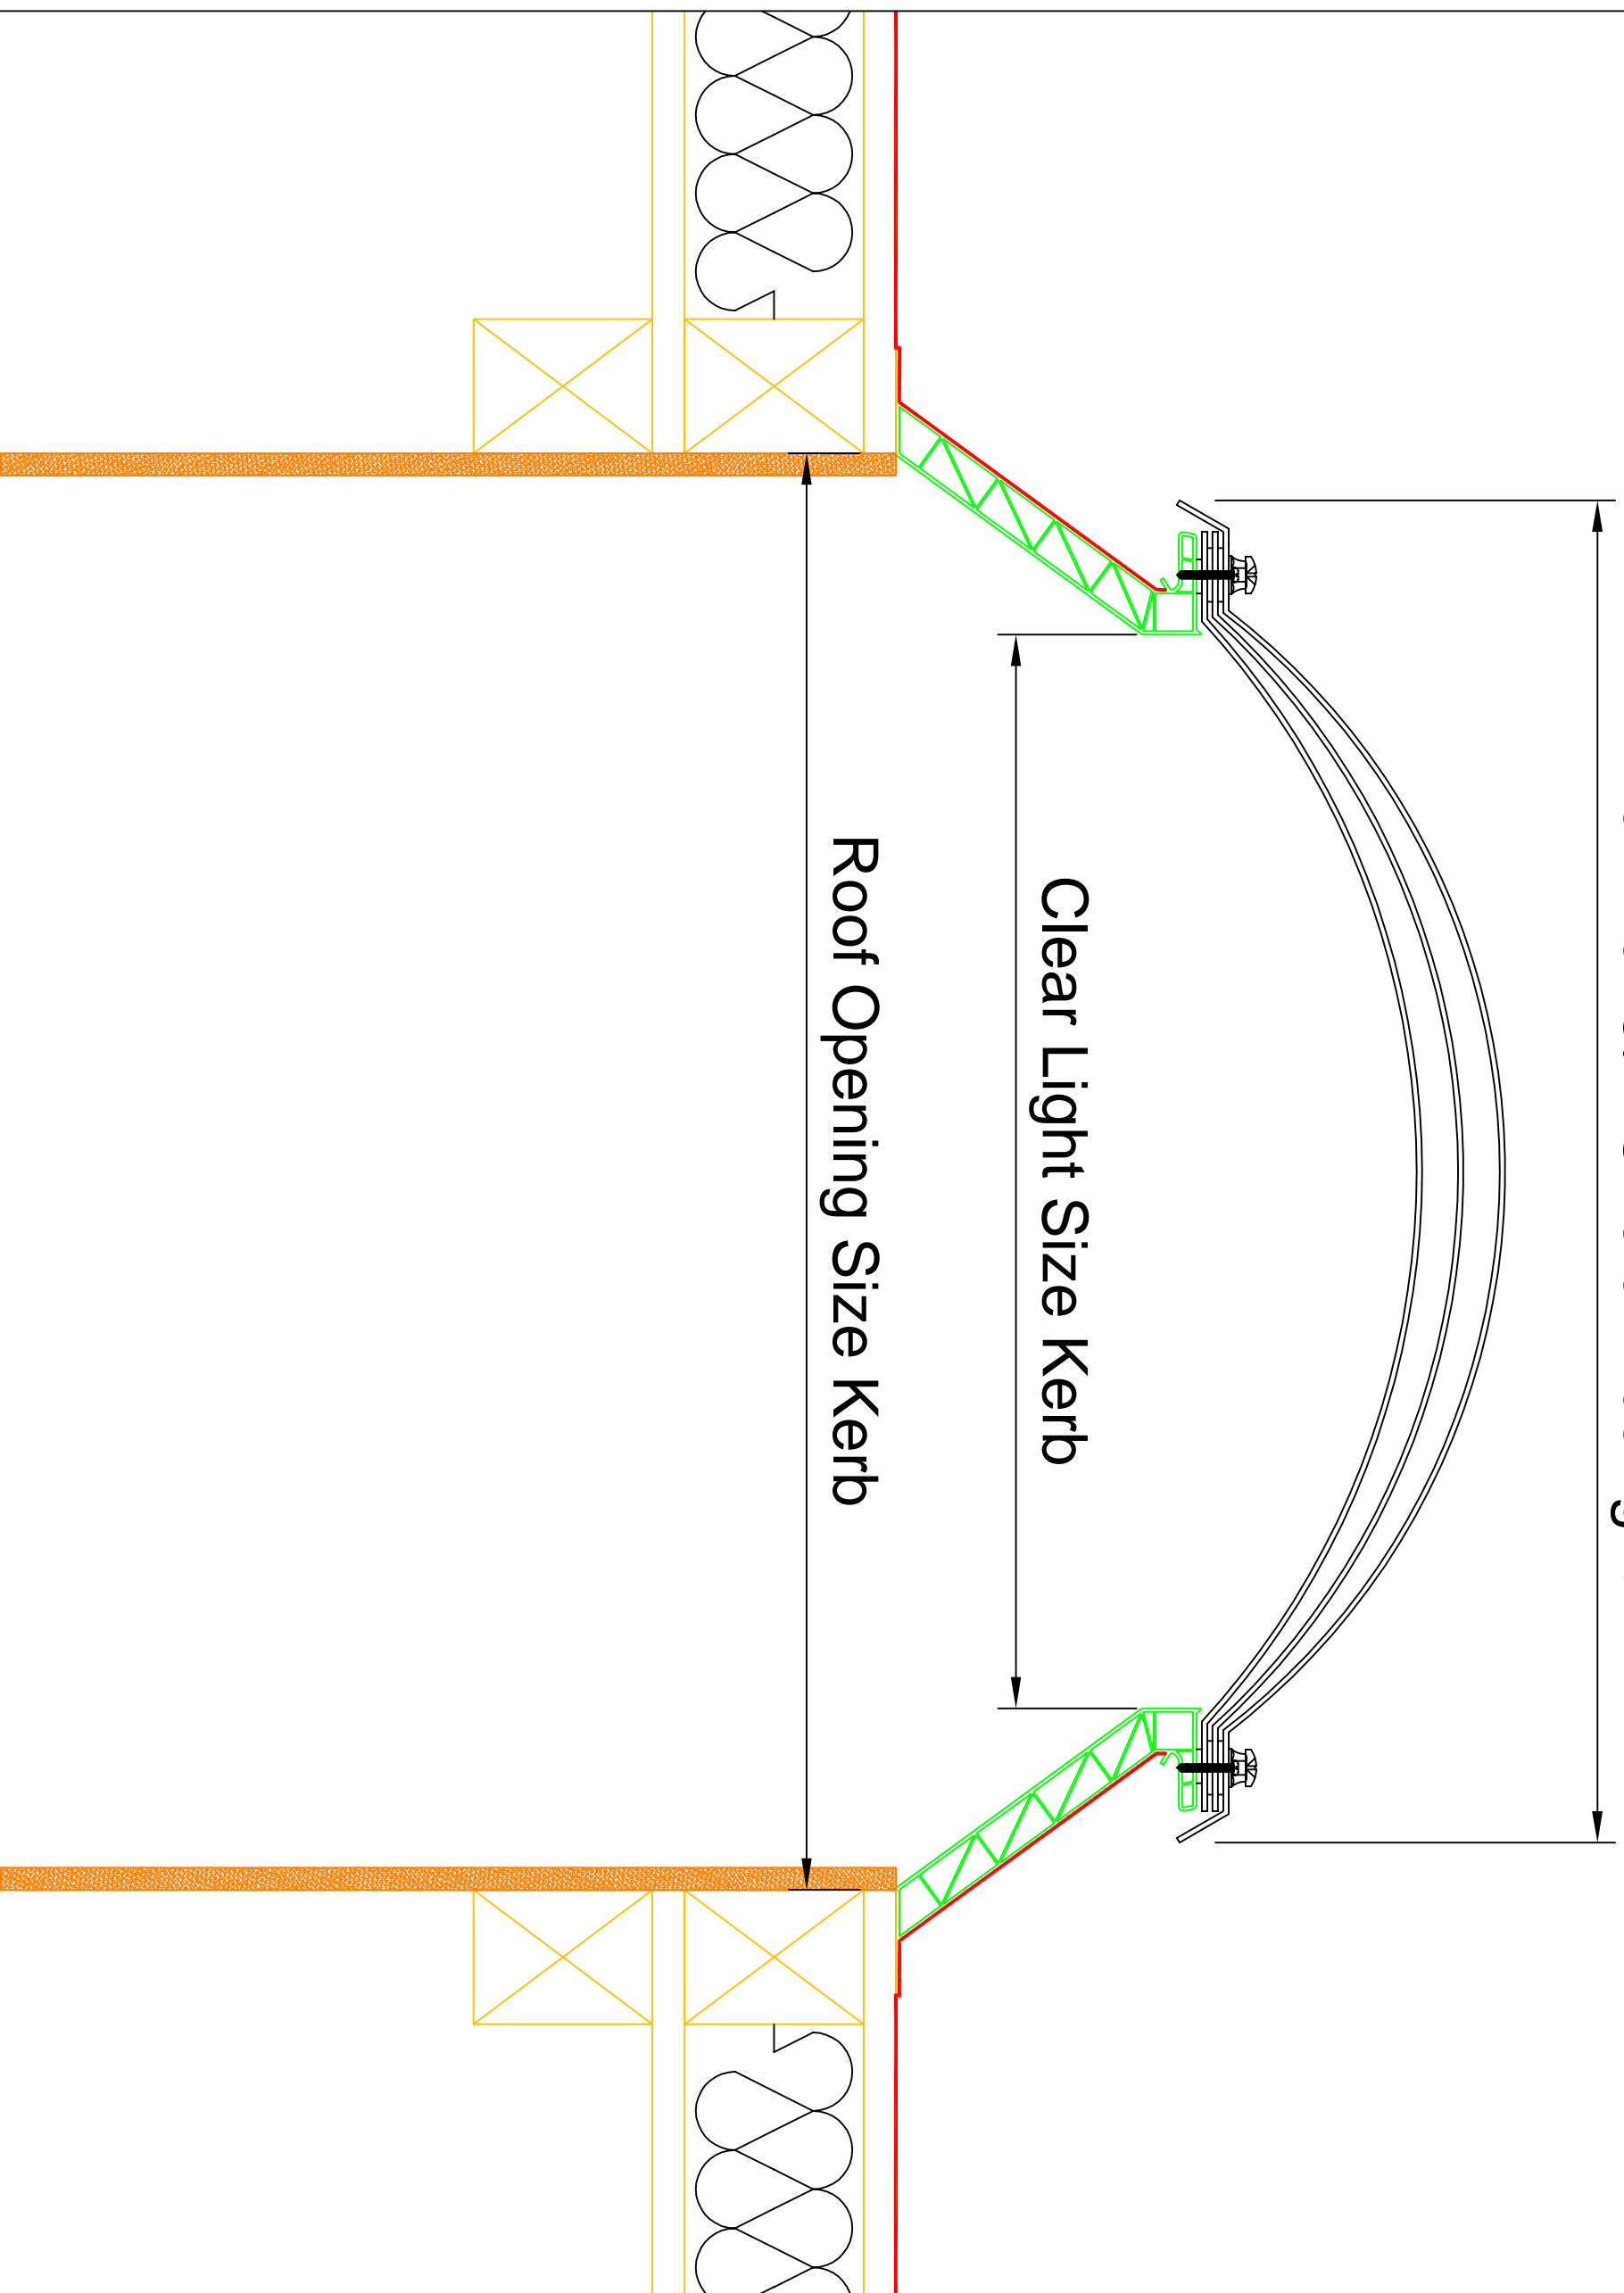

REV NO	DESCRIPTION	OWN	CHNGD	DATE	APP

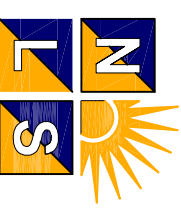Naturalight Systems LTD

 Naturalight Systems LTD,
 Accessory House,
 Barrington Industrial Estate,
 Bealington,
 Northumberland,
 NE22 7DQ

Tel: (01670) 530333
 Fax: (01670) 824540
 Project: Trade Range Typical

Description: Trade Range (No Vent)
 Project: Trade Range Typical

Drawn By: N.G	Checked By: ?.	Approved By: ?.
Date Drawn: 04.03.2015	Job Number: NLS Typical	Scale:
Drawing No.: Range L2 Trade		