


Nominal O/A Size of Rooflight


Clear Light Size Kerb

Roof Opening Size Kerb

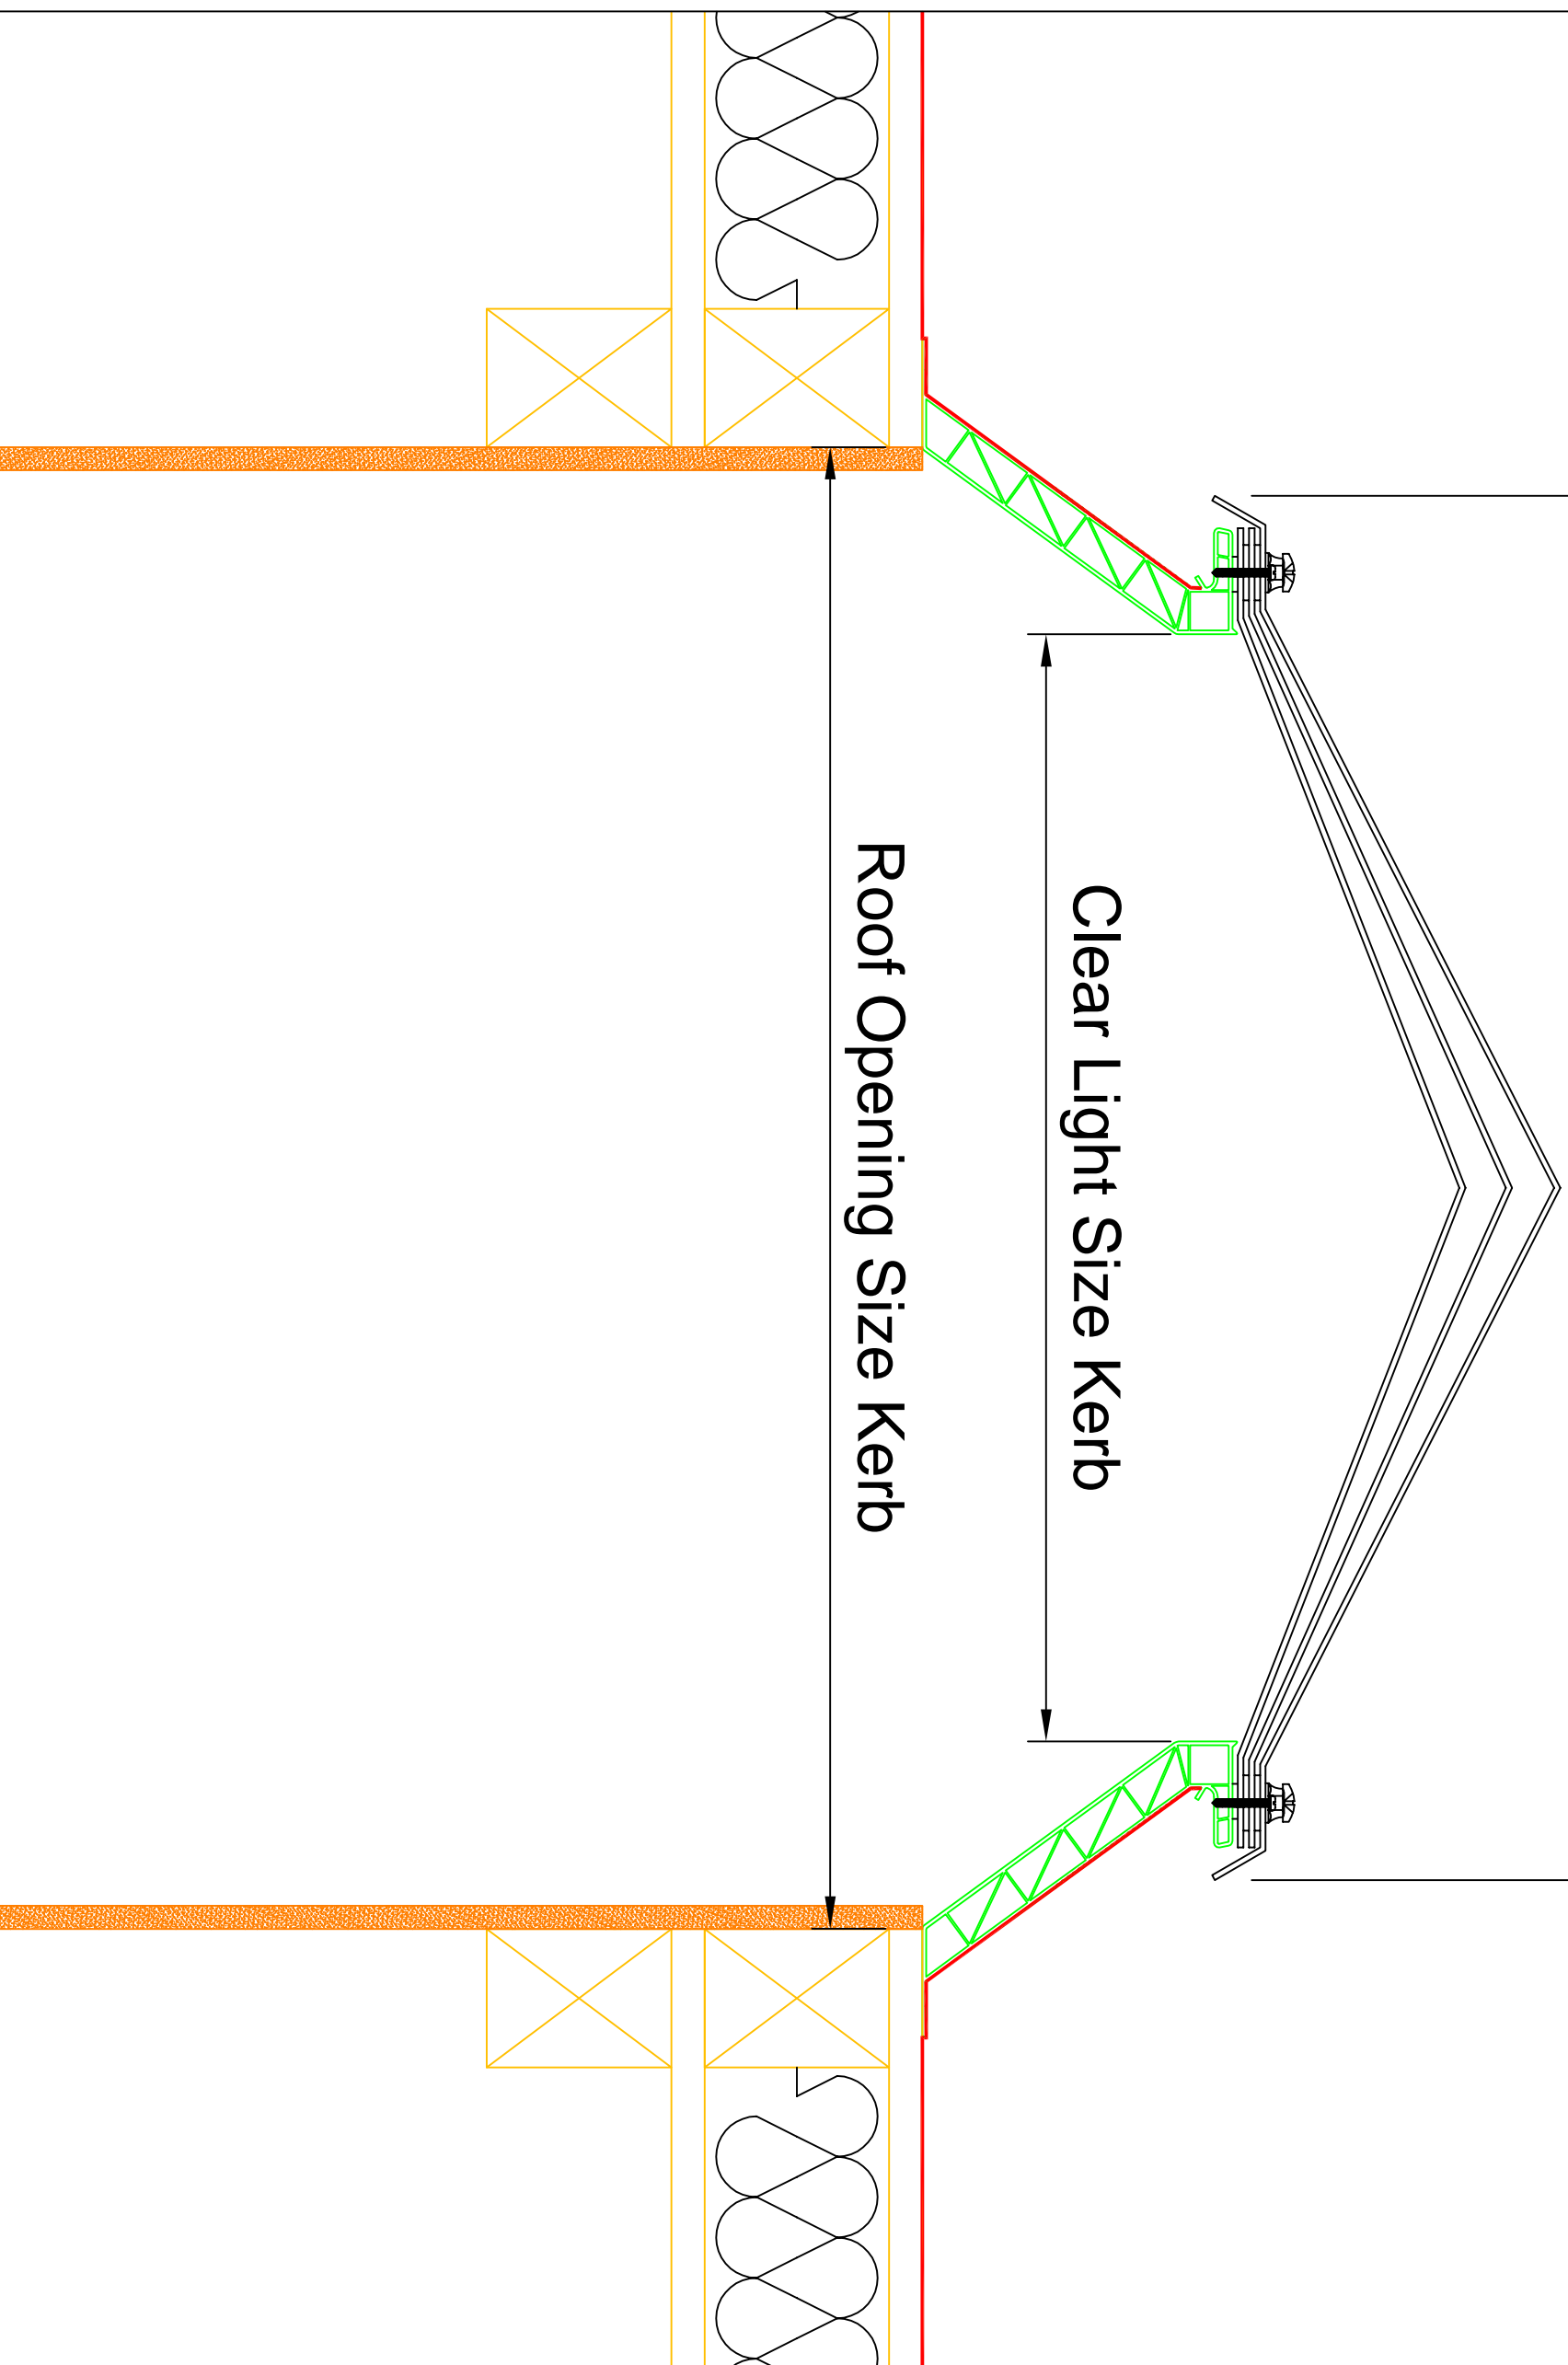

REV NO	DESCRIPTION	OWN	CHNGD	DATE	APP

Naturalight Systems LTD

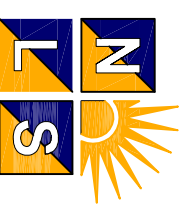

Naturalight Systems LTD,
 Accessory House,
 Barrington Industrial Estate,
 Bealington,
 Northumberland,
 NE22 7DQ

Tel: (01670) 530333
 Fax: (01670) 824540

Project:
 Trade Range Typical

Description:
 Trade Range (No Vent)

Drawn By: N.G.
Checked By: ?.?.
Approved By: ?.?.

Date Drawn: 04.03.2015
Job Number: NLS Typical
Scale: 1:2 Trade

Drawing No.: Range
 NLS-NLS Typical L2 Trade
 Range-~~GD-015~~
 ISSUE SEPTEMBER 09