



Nominal O/A Size of Rooflight

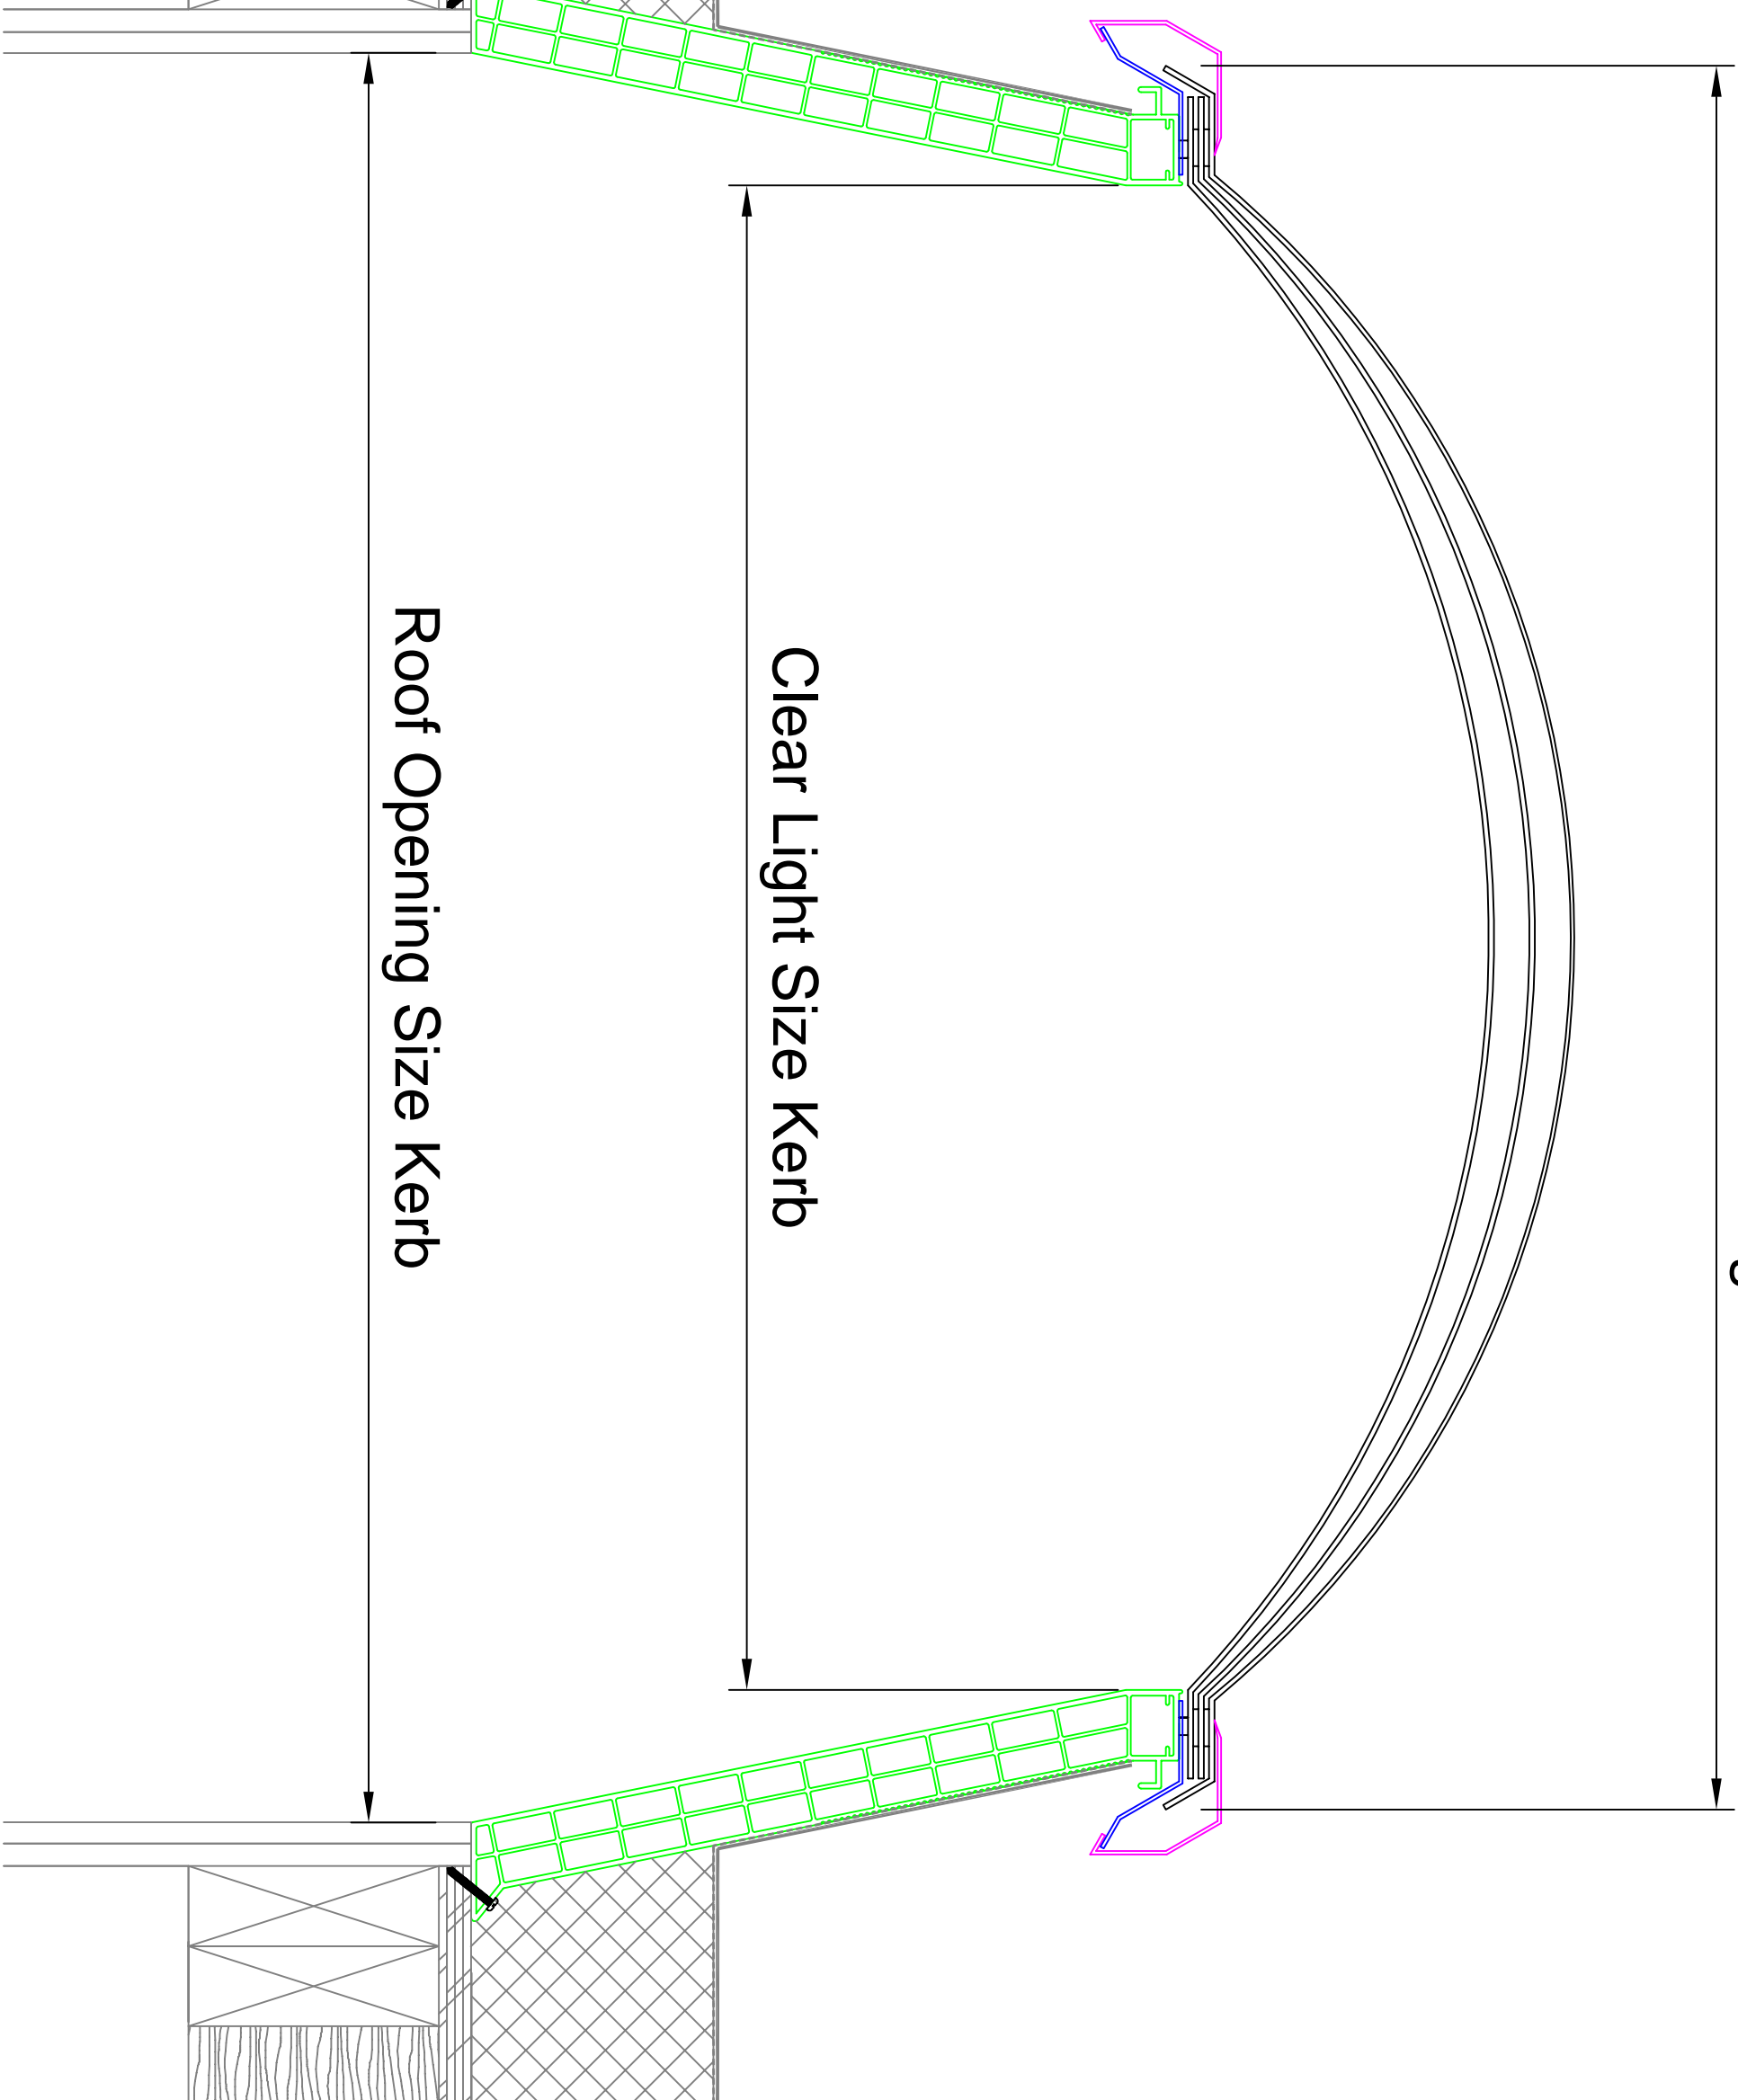

NLS-QMS-FO-14

REV NO	DESCRIPTION	OWN	CHNGD	DATE	APP

Naturalight Systems LTD

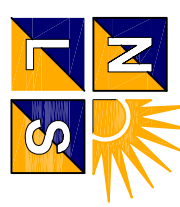

Naturalight Systems LTD,
 Accessory House,
 Barrington Industrial Estate,
 Bedlington,
 Northumberland,
 NE22 7DQ

Tel: (01670) 530333
 Fax: (01670) 824540

Project:
 400 Typical

Description:
 400 (SecurLight)

Drawn By: N.G	Checked By: ?.?.	Approved By: ?.?.
Date Drawn: 04.03.2015	Job Number: NLS Typical MK2 400	Scale:

Drawing No.:
NLS-NLS Typical MK2
400-GD-004
 ISSUE SEPTEMBER 09

A3