


Nominal O/A Size of Rooflight

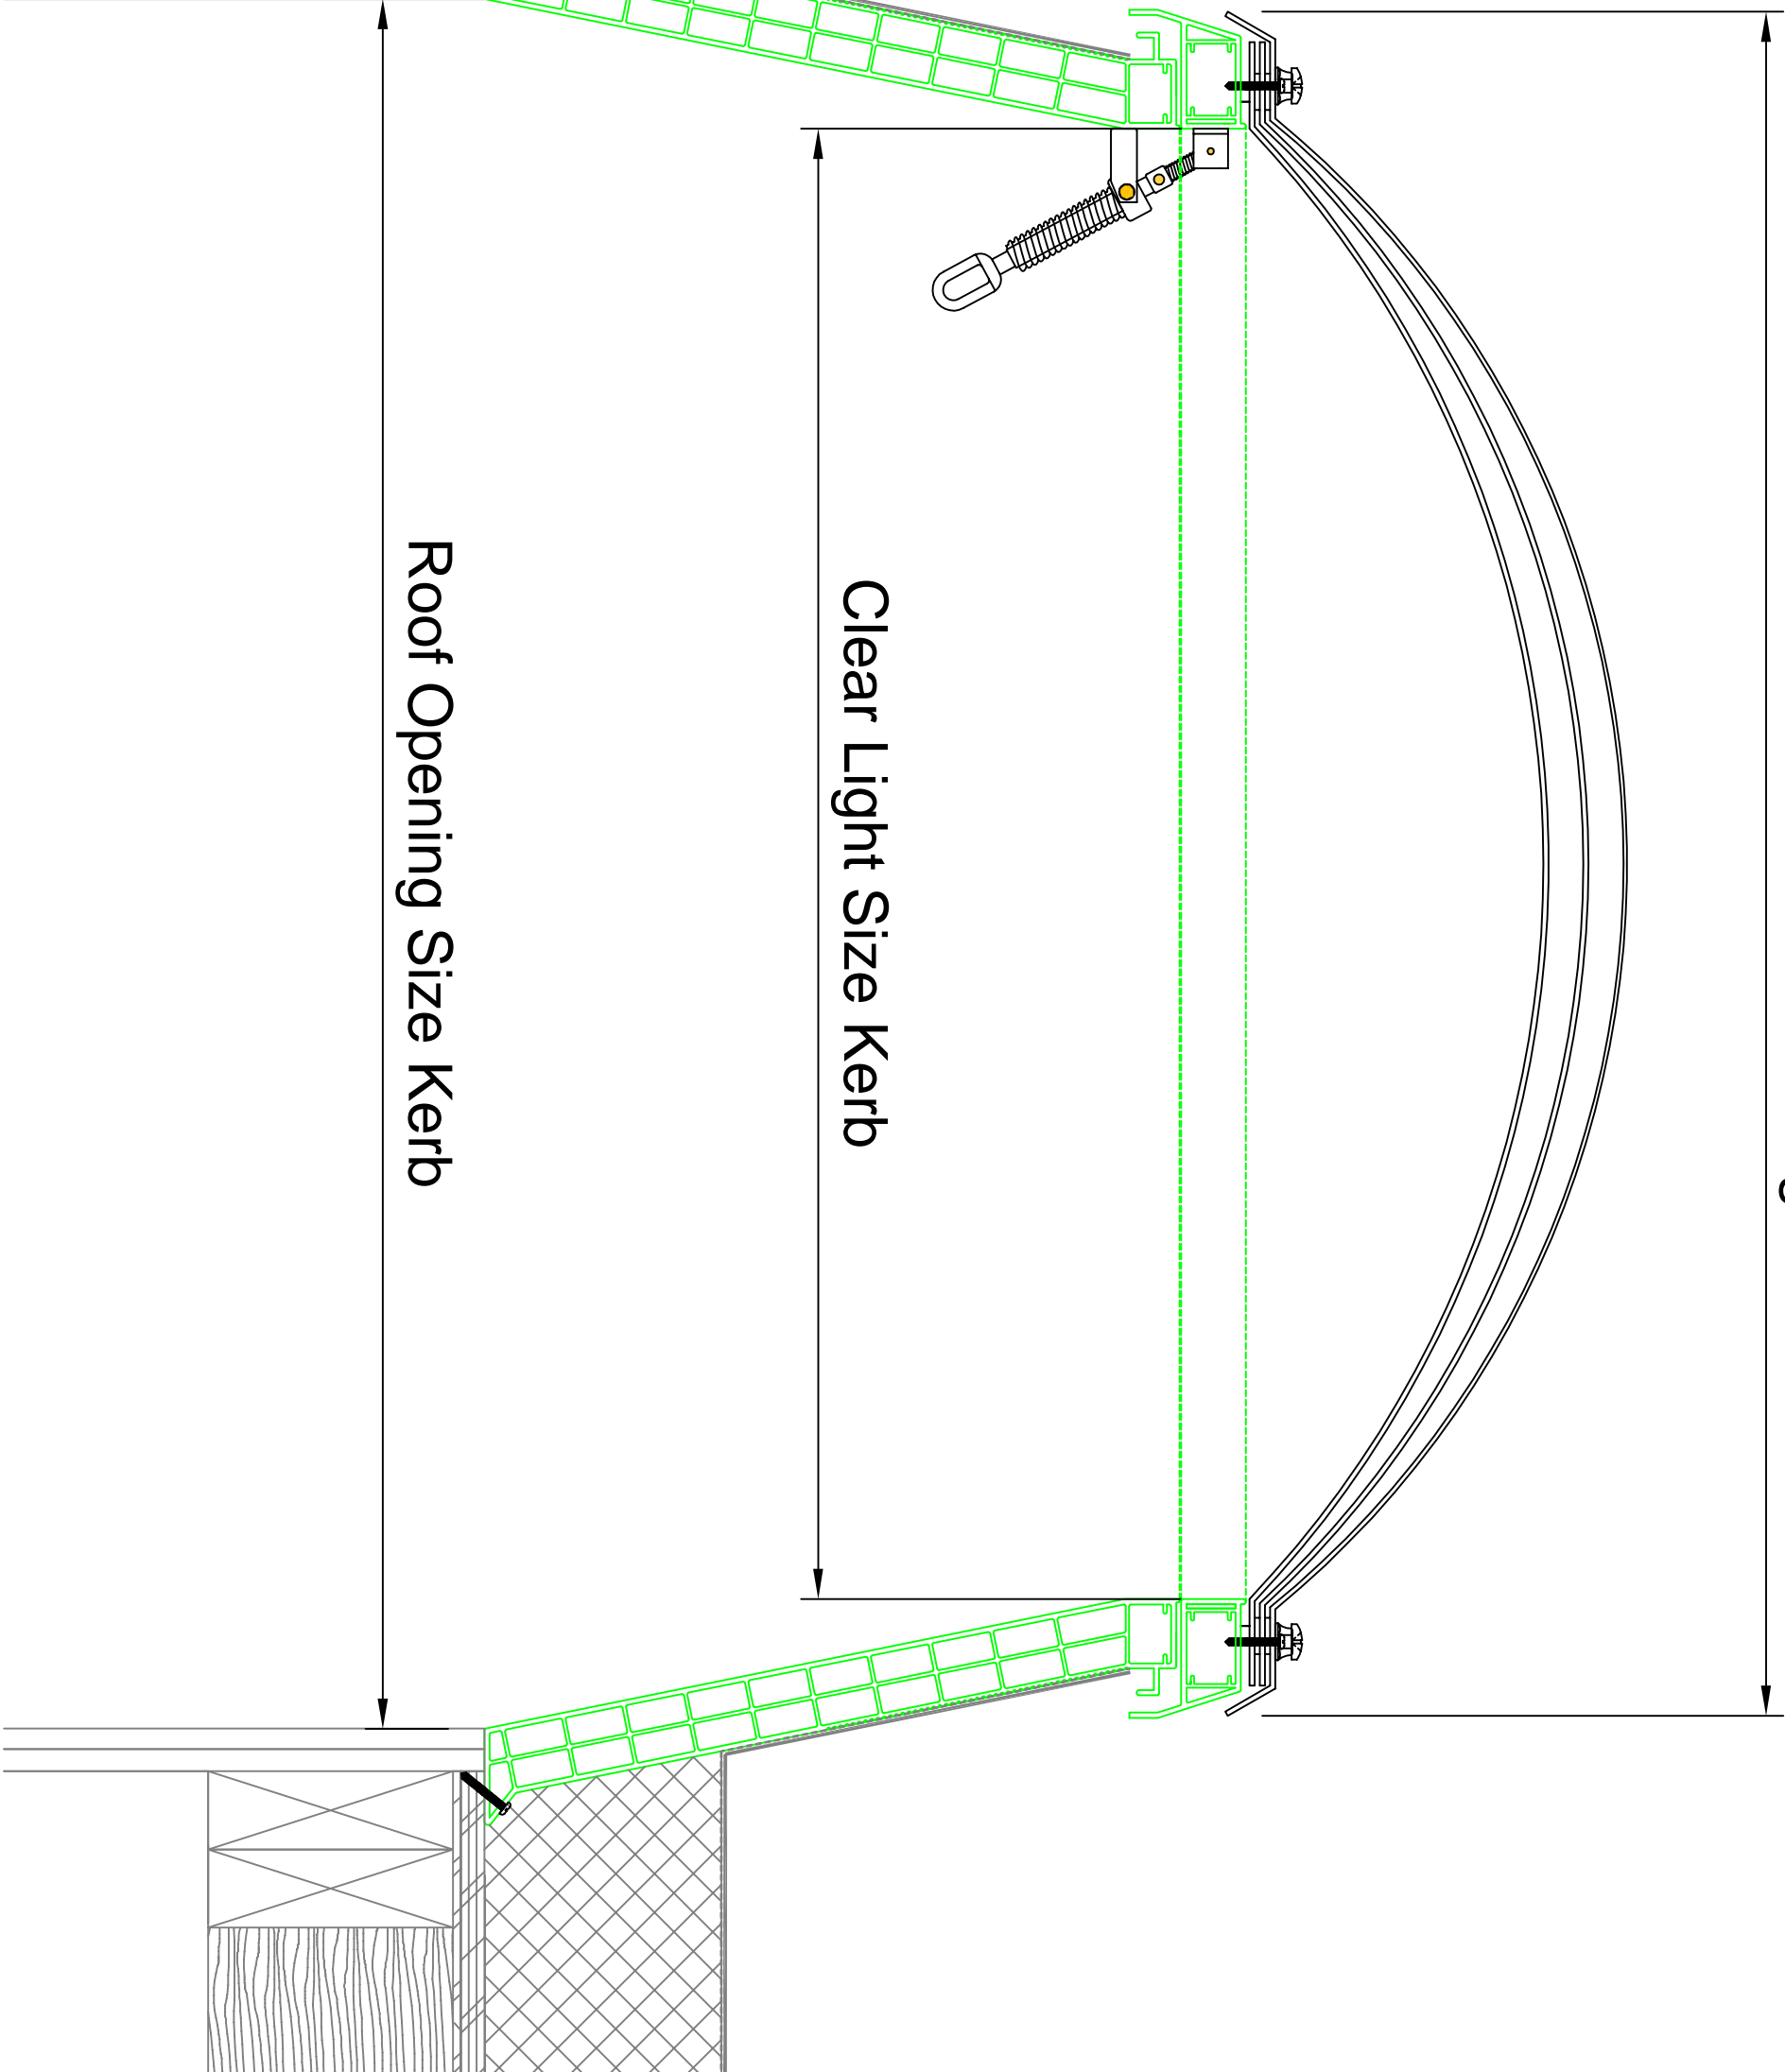


Clear Light Size Kerb

Roof Opening Size Kerb

NLS-QMS-FO-14

| REV NO | DESCRIPTION | OWN | CHNGD | DATE | APP |
|--------|-------------|-----|-------|------|-----|
|        |             |     |       |      |     |

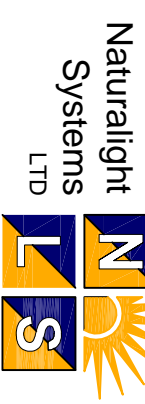

Naturalight Systems LTD.  
 Accessory House,  
 Barrington Industrial Estate,  
 Bealington,  
 Northumberland,  
 NE22 7DQ

Tel: (01670) 530333  
 Fax: (01670) 824540

Project:  
 400 Typical

Description:  
 400 (Worm Gear)

Drawn By: N.G.  
 Checked By: ?.?.  
 Approved By: ?.?.

Date Drawn: 04.03.2015  
 Job Number: NLS Typical  
 Scale: MK2 400

Drawing No.:  
 NLS-NLS Typical MK2  
 400-GD-005  
 ISSUE SEPTEMBER 09

A3