



Roof Opening Size Kerb

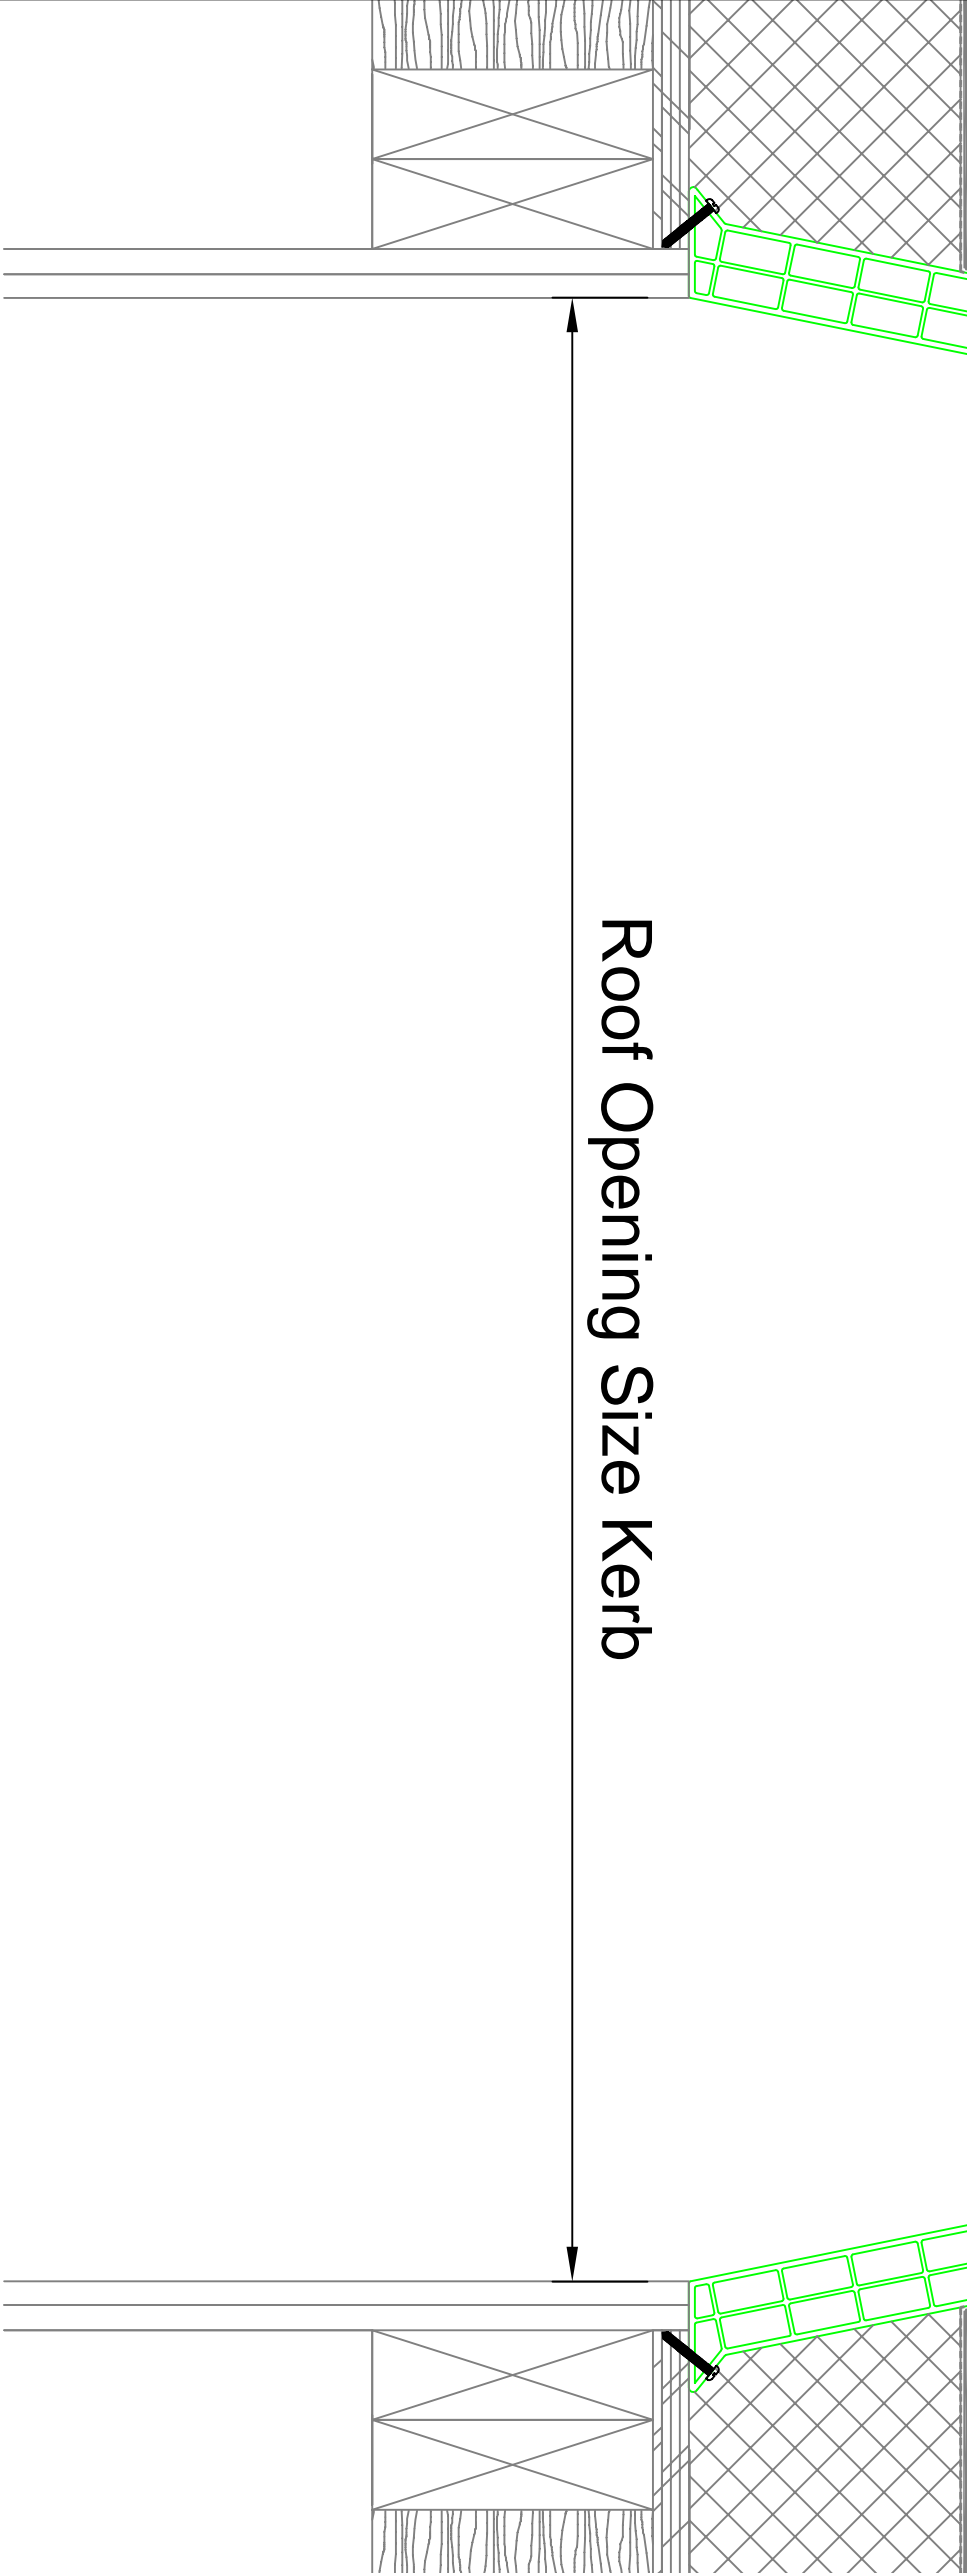

REV NO	DESCRIPTION	OWN	CHNGD	DATE	APP

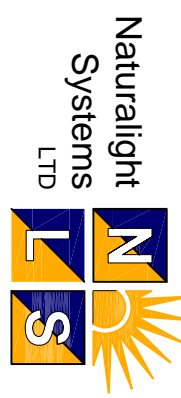

Naturalight Systems LTD,
 Accessory House,
 Barrington Industrial Estate,
 Bedlington,
 Northumberland,
 NE22 7DQ

Tel: (01670) 530333
 Fax: (01670) 824540

Project:
 400 Typical

Description:
 400 (Worm Gear)

Drawn By: N.G.
 Checked By: ?.?.
 Approved By: ?.?.

Date Drawn: 04.03.2015
 Job Number: NLS Typical MK2 400
 Scale:

Drawing No.:
 NLS-NLS Typical MK2

400-GD-012
 ISSUE SEPTEMBER 09