



Nominal O/A Size of Rooflight

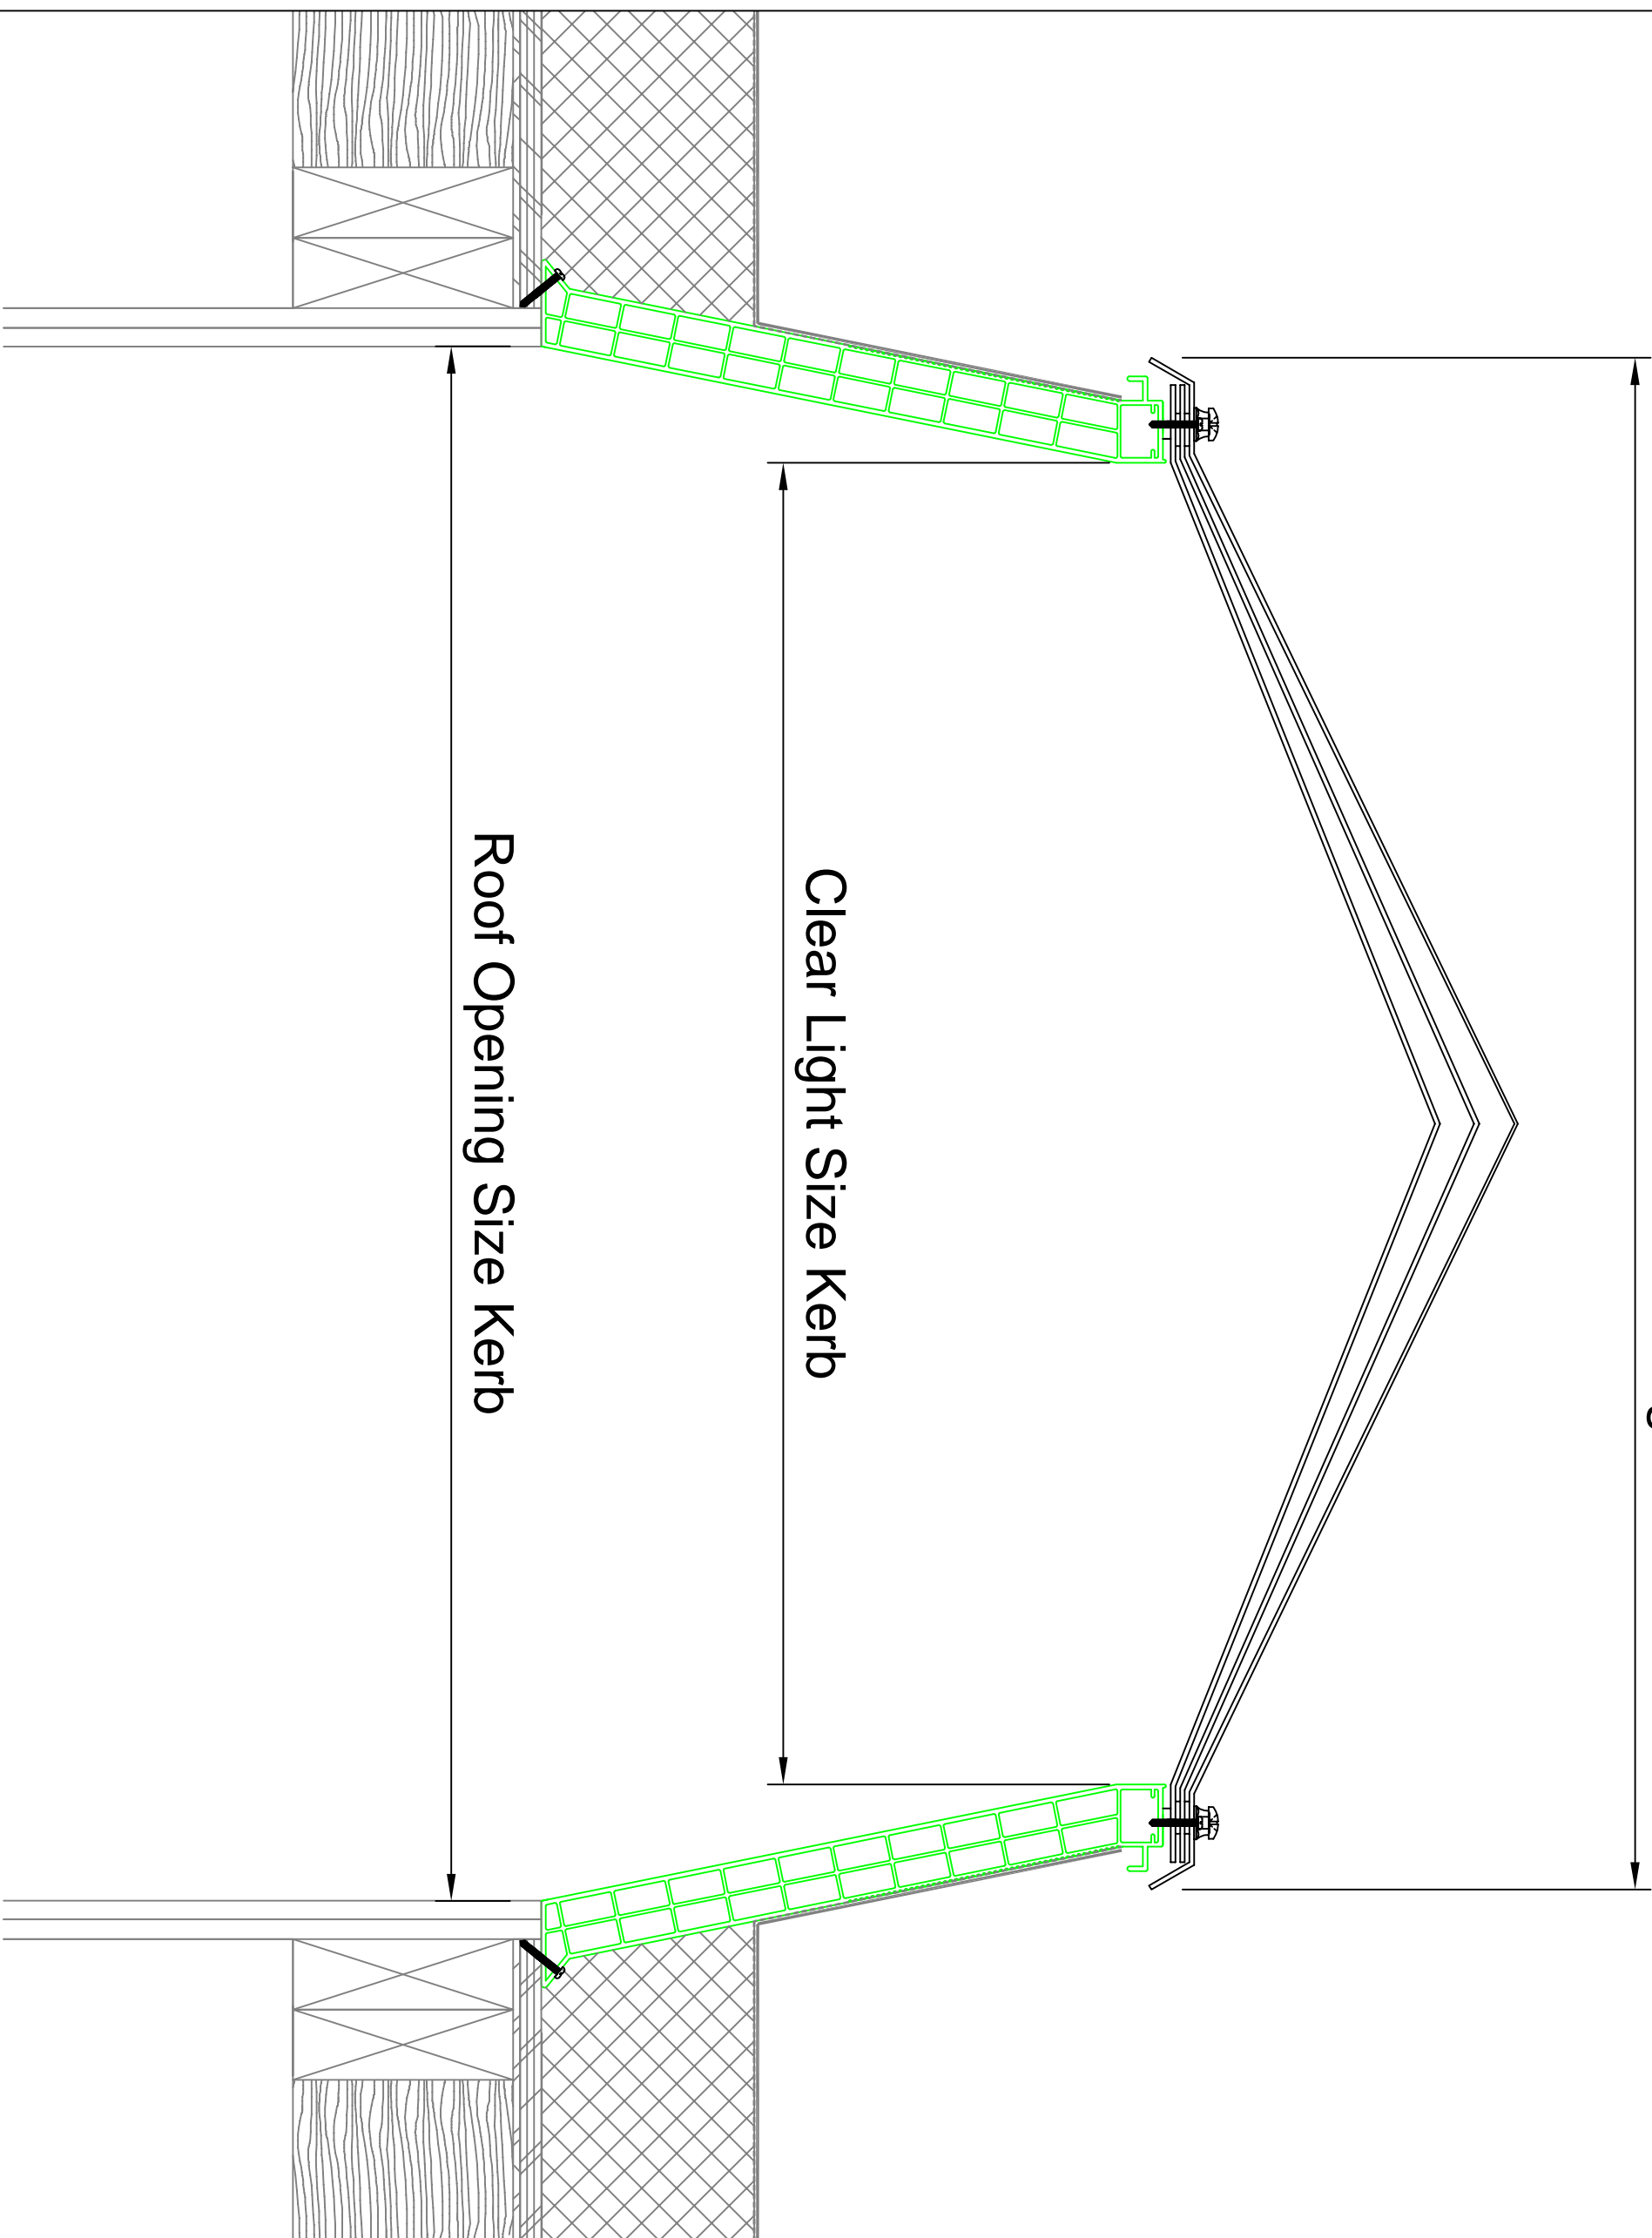

Clear Light Size Kerb

Roof Opening Size Kerb

REV NO	DESCRIPTION	OWN	CHNGD	DATE	APP

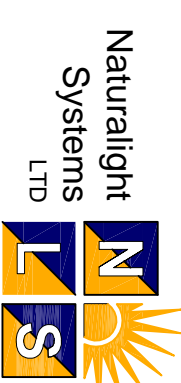

Naturalight Systems LTD,
 Accessory House,
 Barrington Industrial Estate,
 Bodlington,
 Northumberland
 NE22 7DQ

Tel: (01670) 530333
 Fax: (01670) 824540

Project:
 400 Typical

Description:
 400 (No Vent)

Drawn By: N.G	Checked By: ?.?.	Approved By: ?.?.
Date Drawn: 04.03.2015	Job Number: NLS Typical MK2 400	Scale:

Drawing No.:
 NLS-NLS Typical MK2
 400-GD-015
 ISSUE SEPTEMBER 09