



Nominal O/A Size of Rooflight

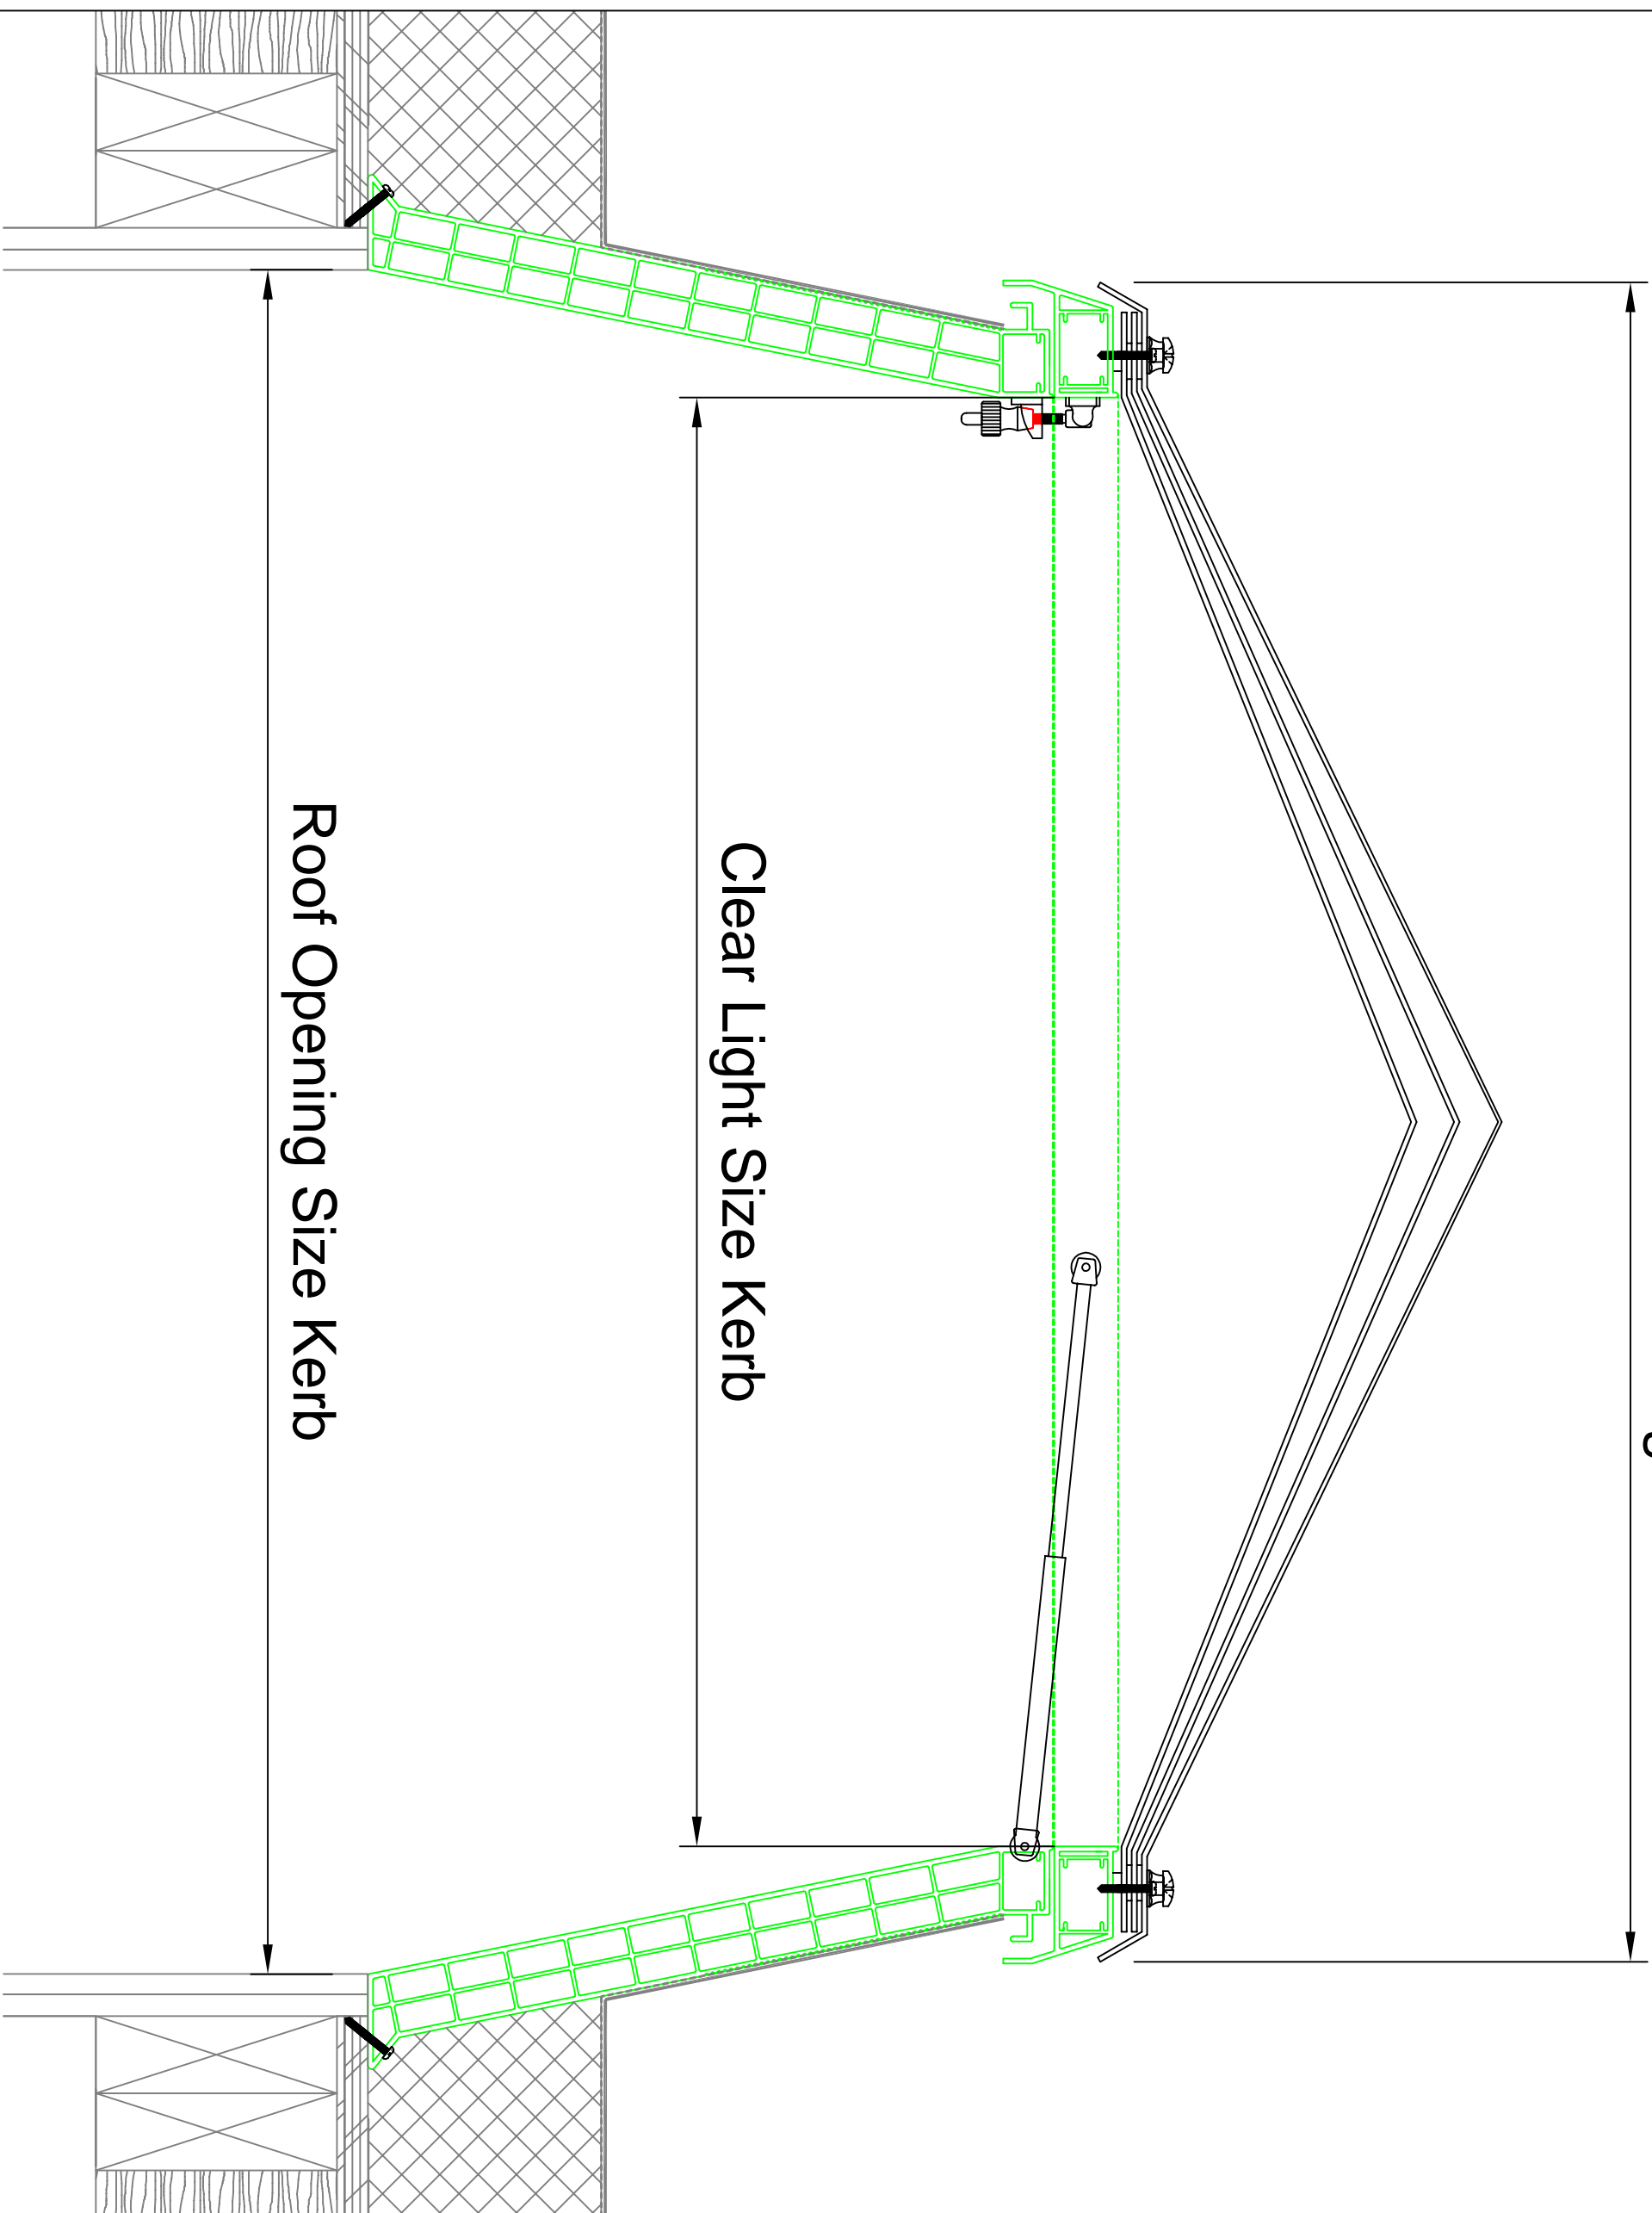

Clear Light Size Kerb

Roof Opening Size Kerb

REV NO	DESCRIPTION	OWN	CHND	DATE	APP

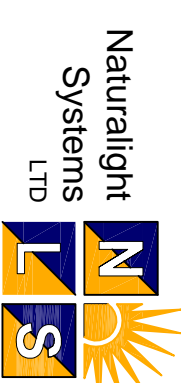

Naturalight Systems LTD,
 Accessory House,
 Barrington Industrial Estate,
 Bealington,
 Northumberland,
 NE22 7DQ

Tel: (01670) 530333
 Fax: (01670) 824540

Project:
 400 Typical

Description:
 400 (Brighton Catch)

Drawn By: N.G	Checked By: ?.?.	Approved By: ?.?.
------------------	---------------------	----------------------

Date Drawn: 04.03.2015	Job Number: NLS Typical MK2 400	Scale:
---------------------------	---------------------------------------	--------

Drawing No.:
 NLS-NLS Typical MK2

400-GD-020
 ISSUE SEPTEMBER 09