


Nominal Size


Clear Light Size Kerb

Roof Opening Size Kerb

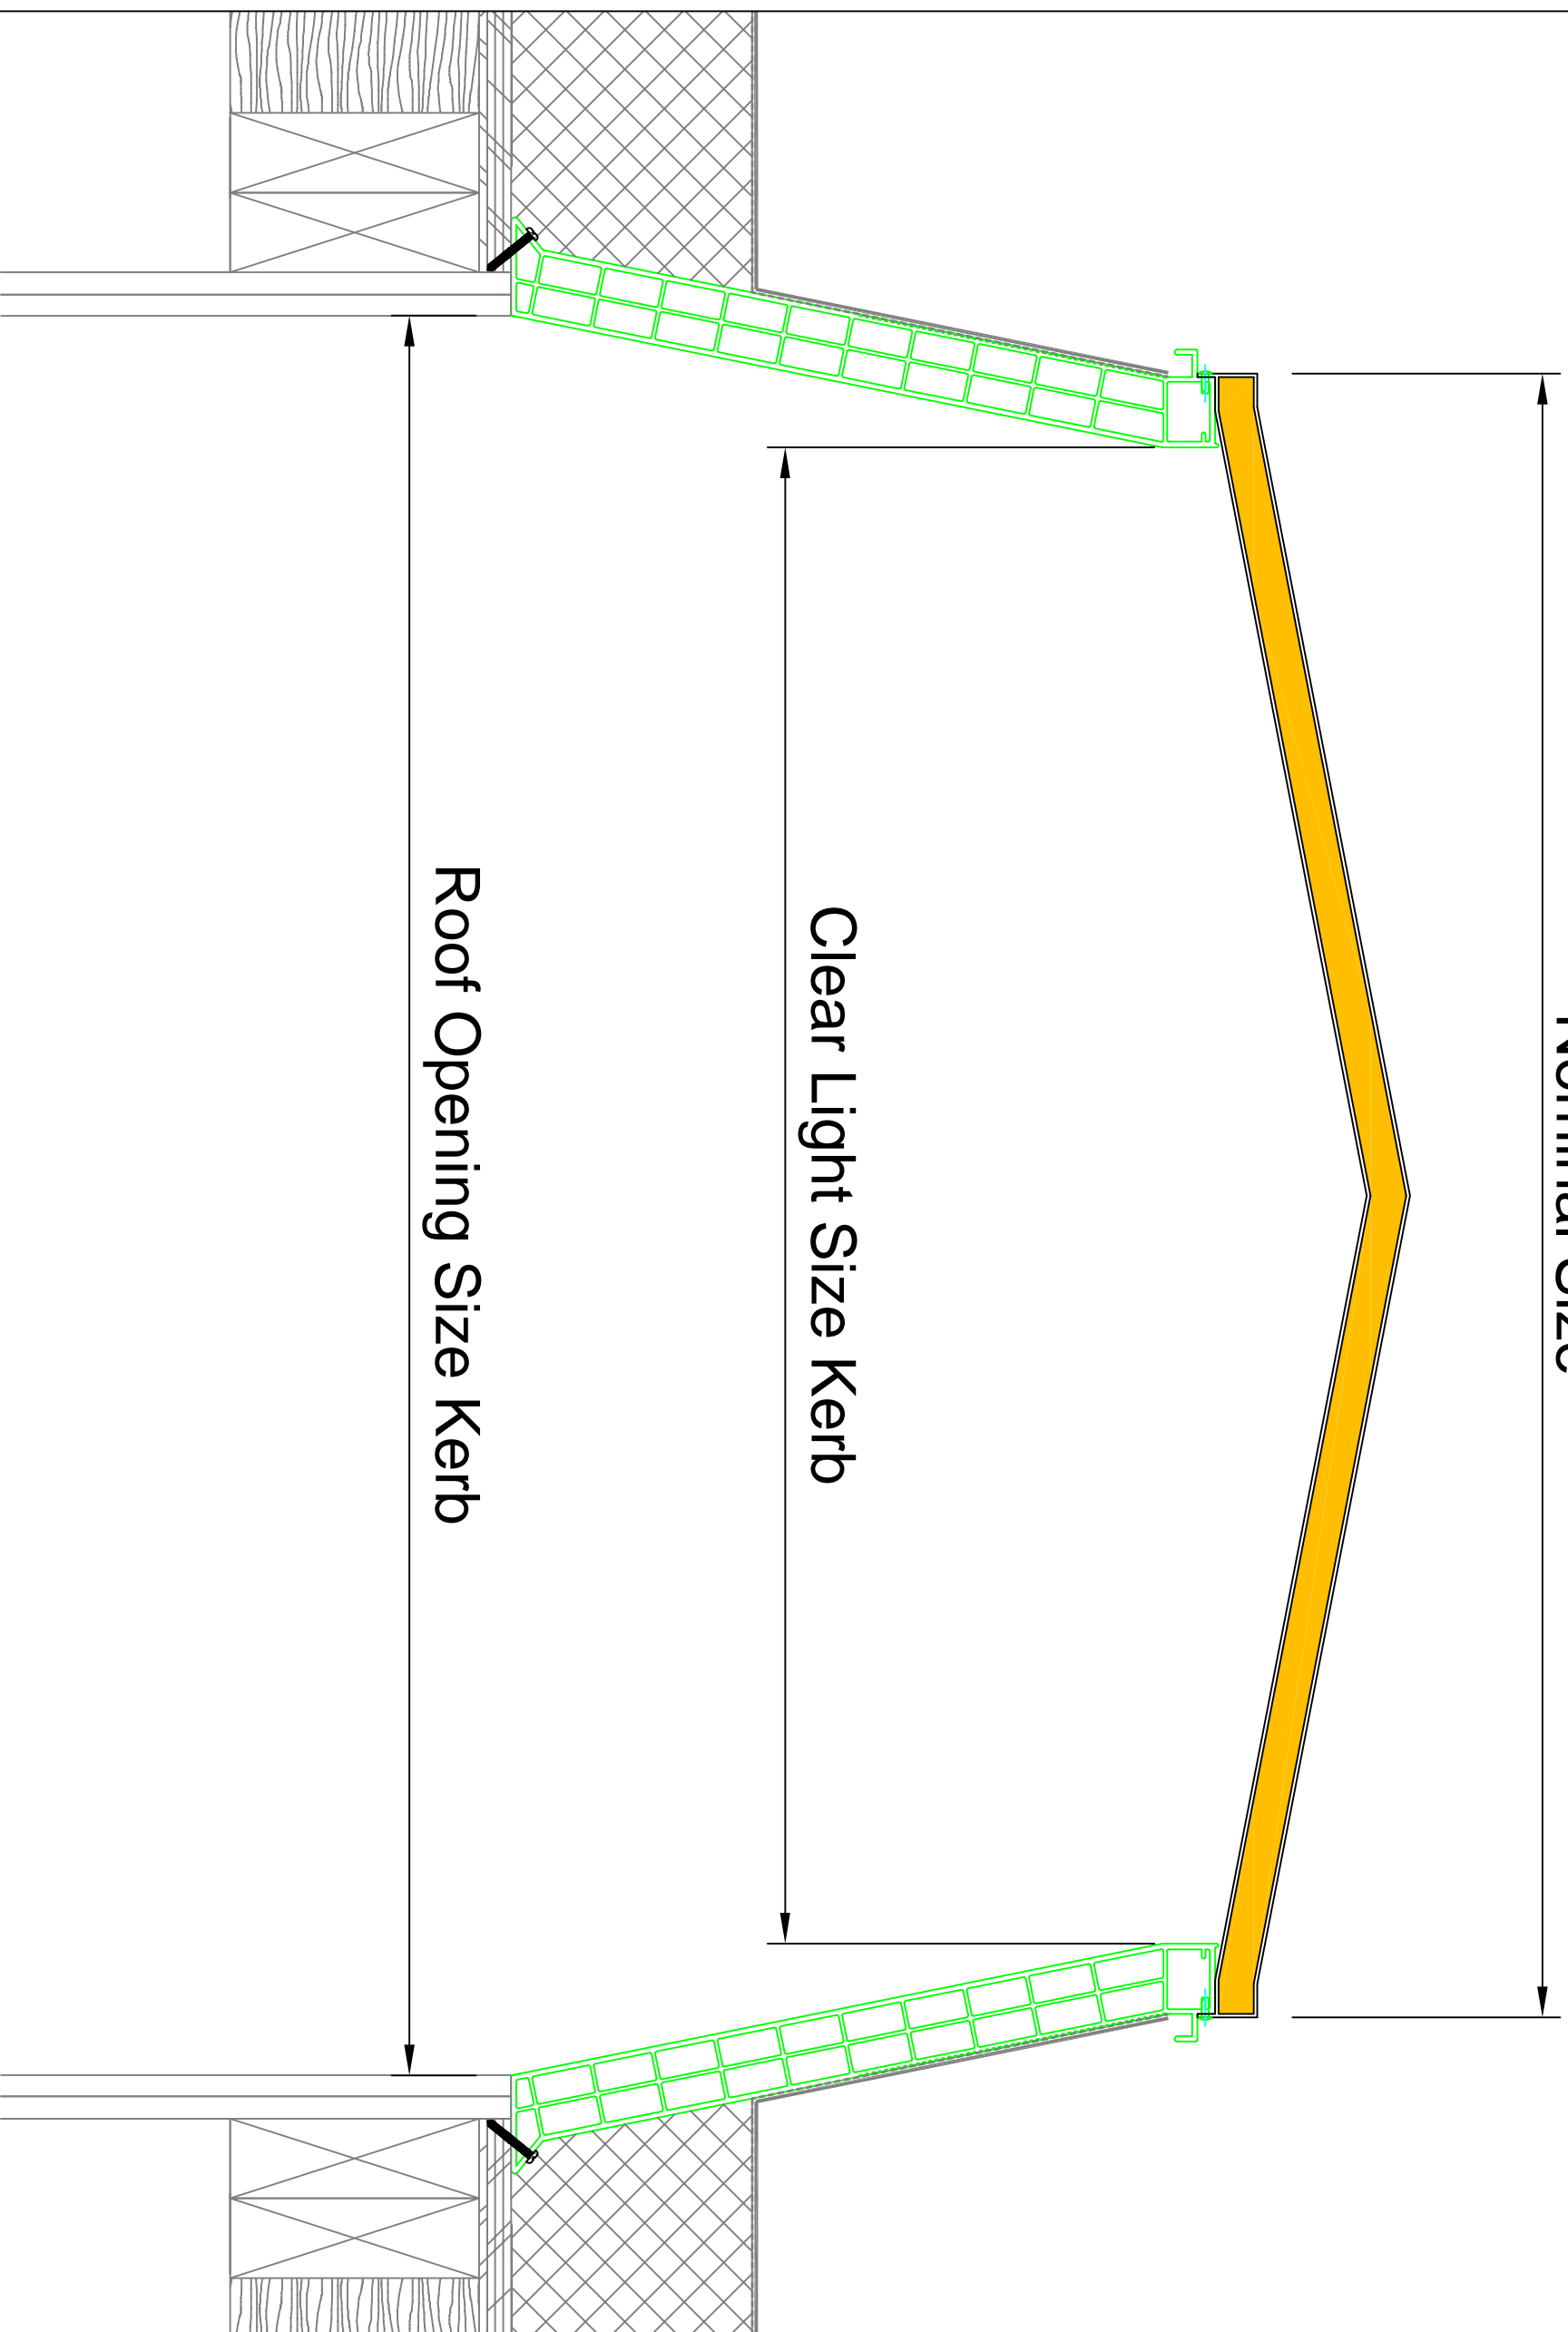

NLS-QMS-FO-14

REV NO	DESCRIPTION	OWN	CHND	DATE	APP

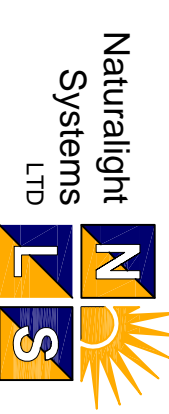

Naturalight Systems LTD,
 Accessory House,
 Barrington Industrial Estate,
 Boddington,
 Northumberland
 NE22 7DQ

Tel: (01670) 530333
 Fax: (01670) 824540

Project:
 400 Typical

Description:
 400 (No Vent)

Drawn By: N.G.
 Checked By: ?.
 Approved By: ?.

Date Drawn: 04.03.2015
 Job Number: NLS Typical
 Scale: MK2 400

Drawing No.:
 NLS-NLS Typical MK2

400-GD-022
 ISSUE SEPTEMBER 09

A3