


Nominal Size


Clear Light Size Kerb

Roof Opening Size Kerb

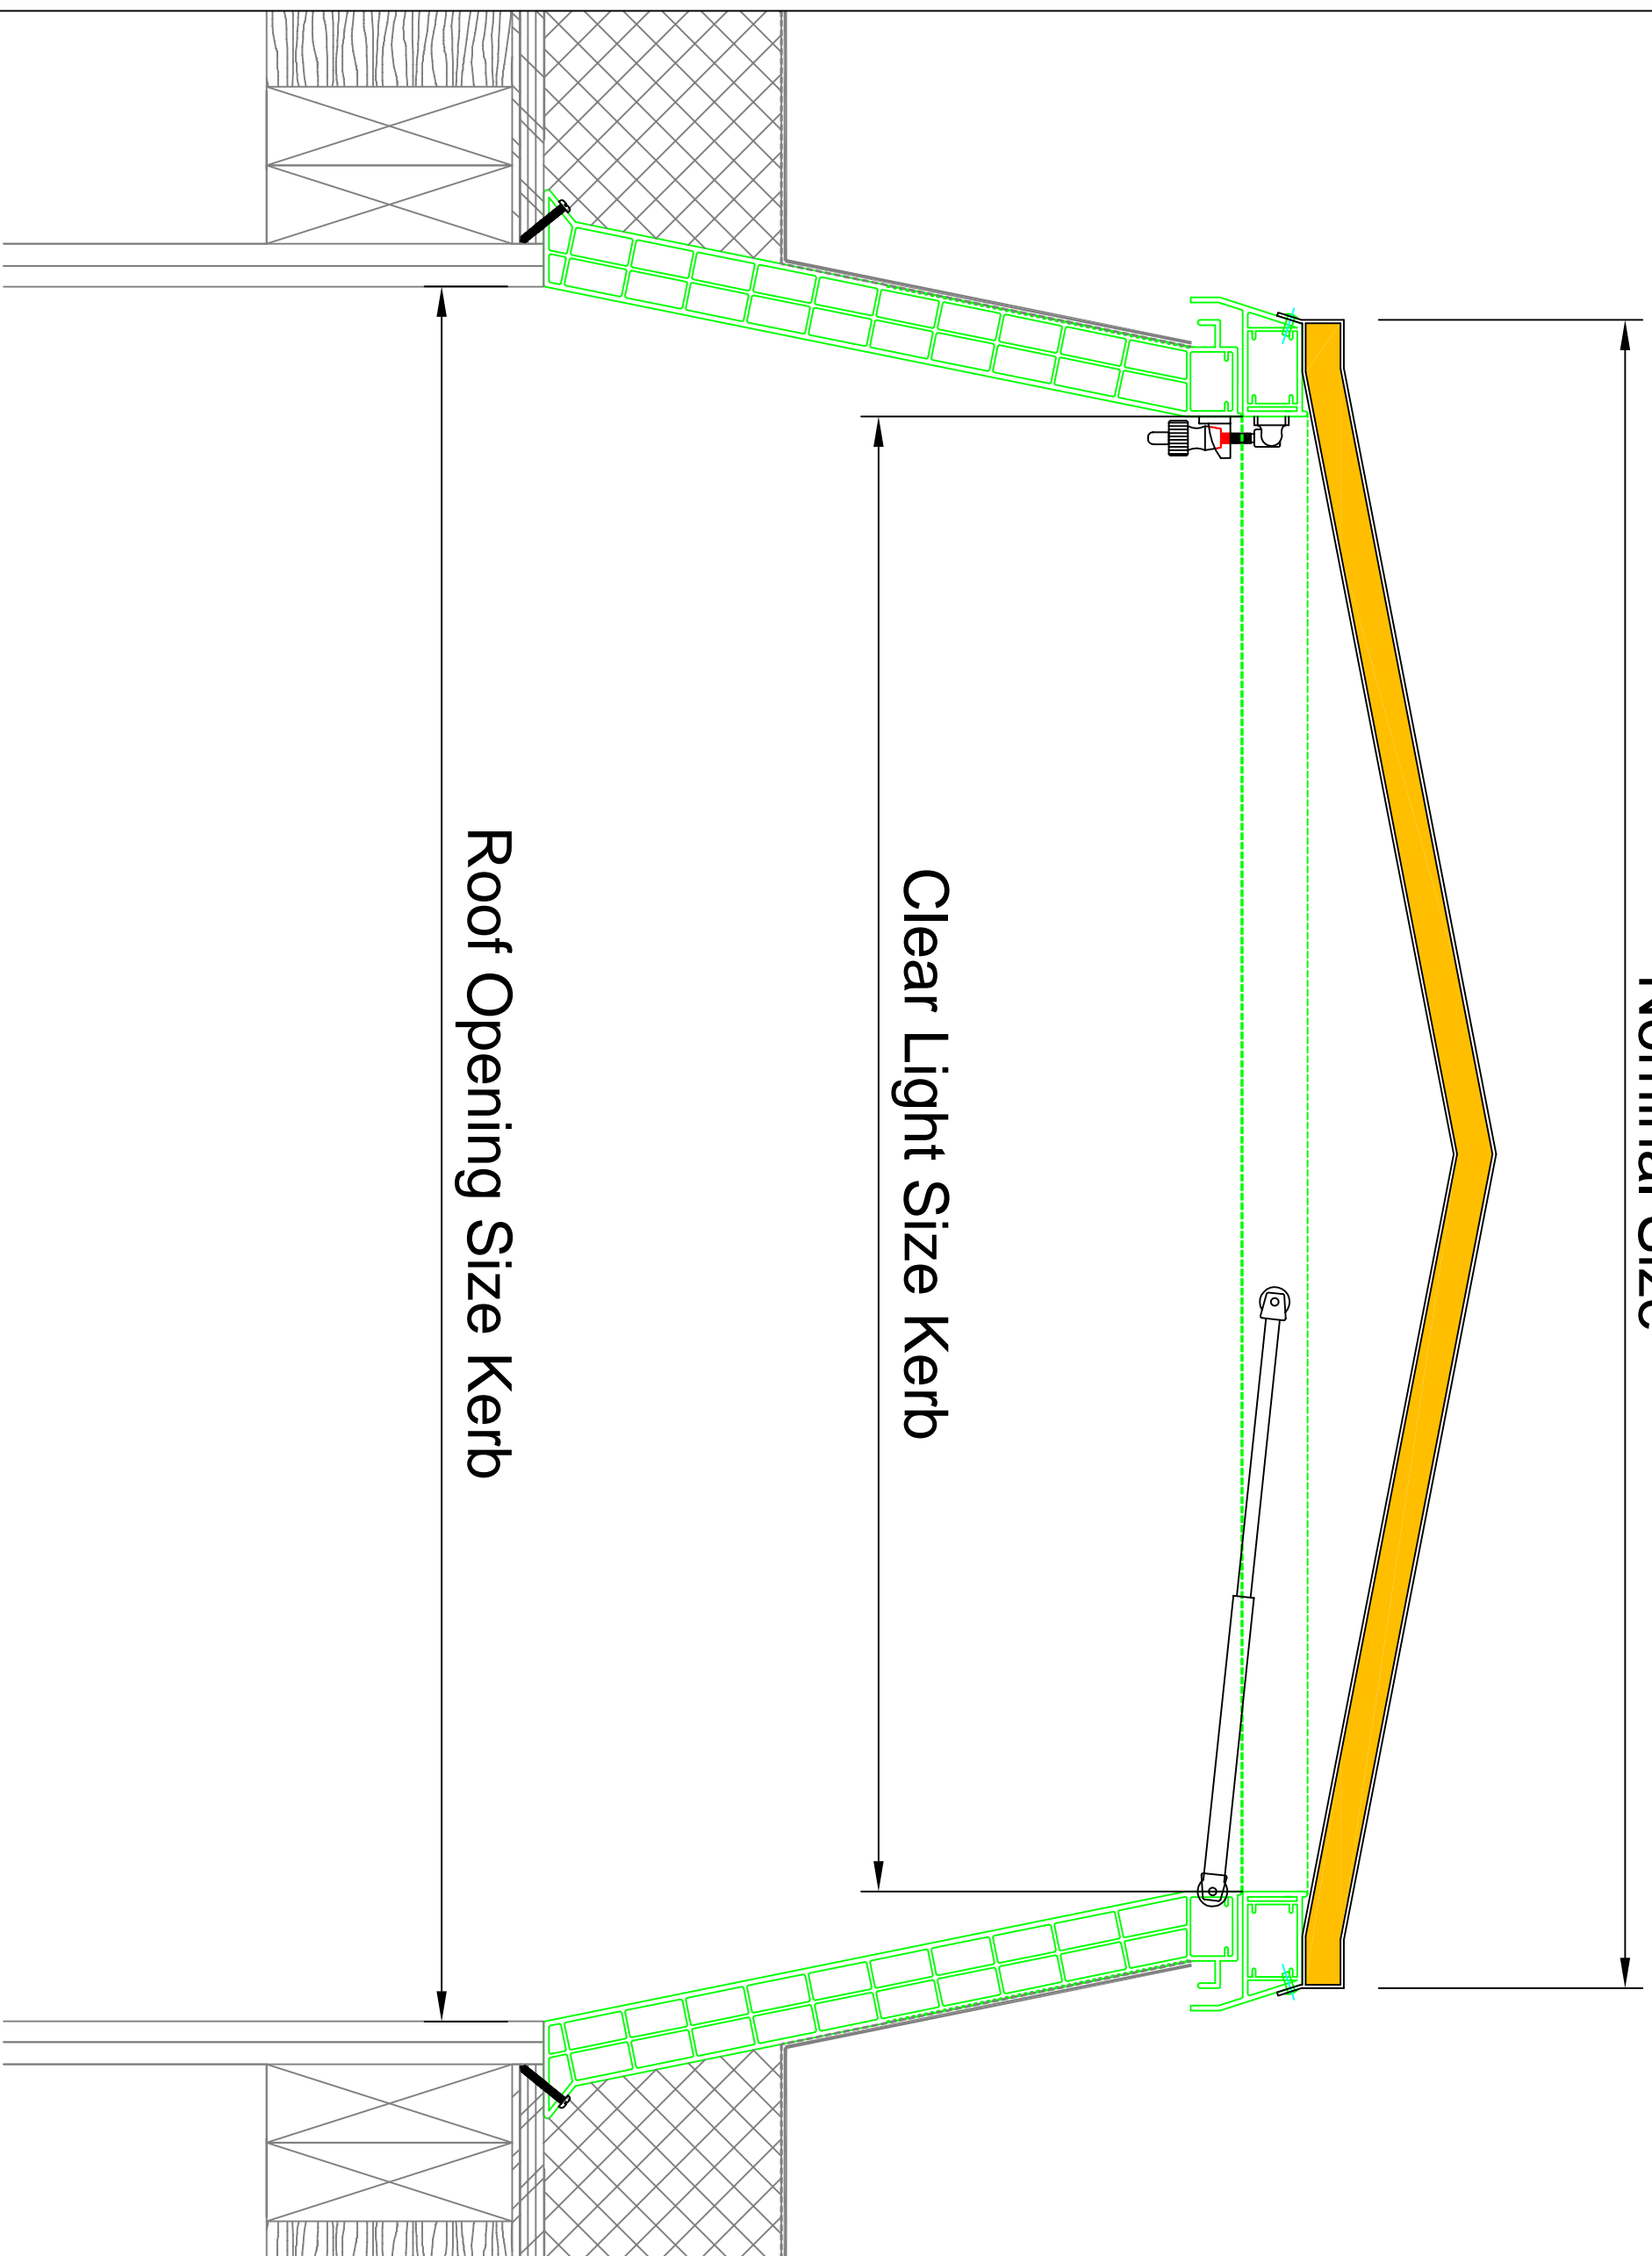

NLS-QMS-FO-14

REV NO	DESCRIPTION	OWN	CHNGD	DATE	APP

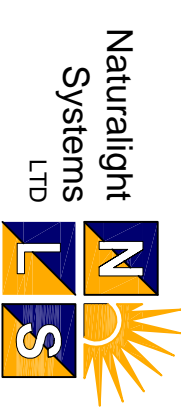

Naturalight Systems LTD,
 Accessory House,
 Barrington Industrial Estate,
 Bedlington,
 Northumberland,
 NE22 7DQ

Tel: (01670) 530333
 Fax: (01670) 824540

Project:
 400 Typical

Description:
 400 (Brighton Catch)

Drawn By: N.G	Checked By: ?.?.	Approved By: ?.?.
------------------	---------------------	----------------------

Date Drawn: 04.03.2015	Job Number: NLS Typical MK2 400	Scale:
---------------------------	---------------------------------------	--------

Drawing No.:
 NLS-NLS Typical MK2
 400-GD-026
 ISSUE SEPTEMBER 09

A3