


Nominal Size

Clear Light Size Kerb


Roof Opening Size Kerb

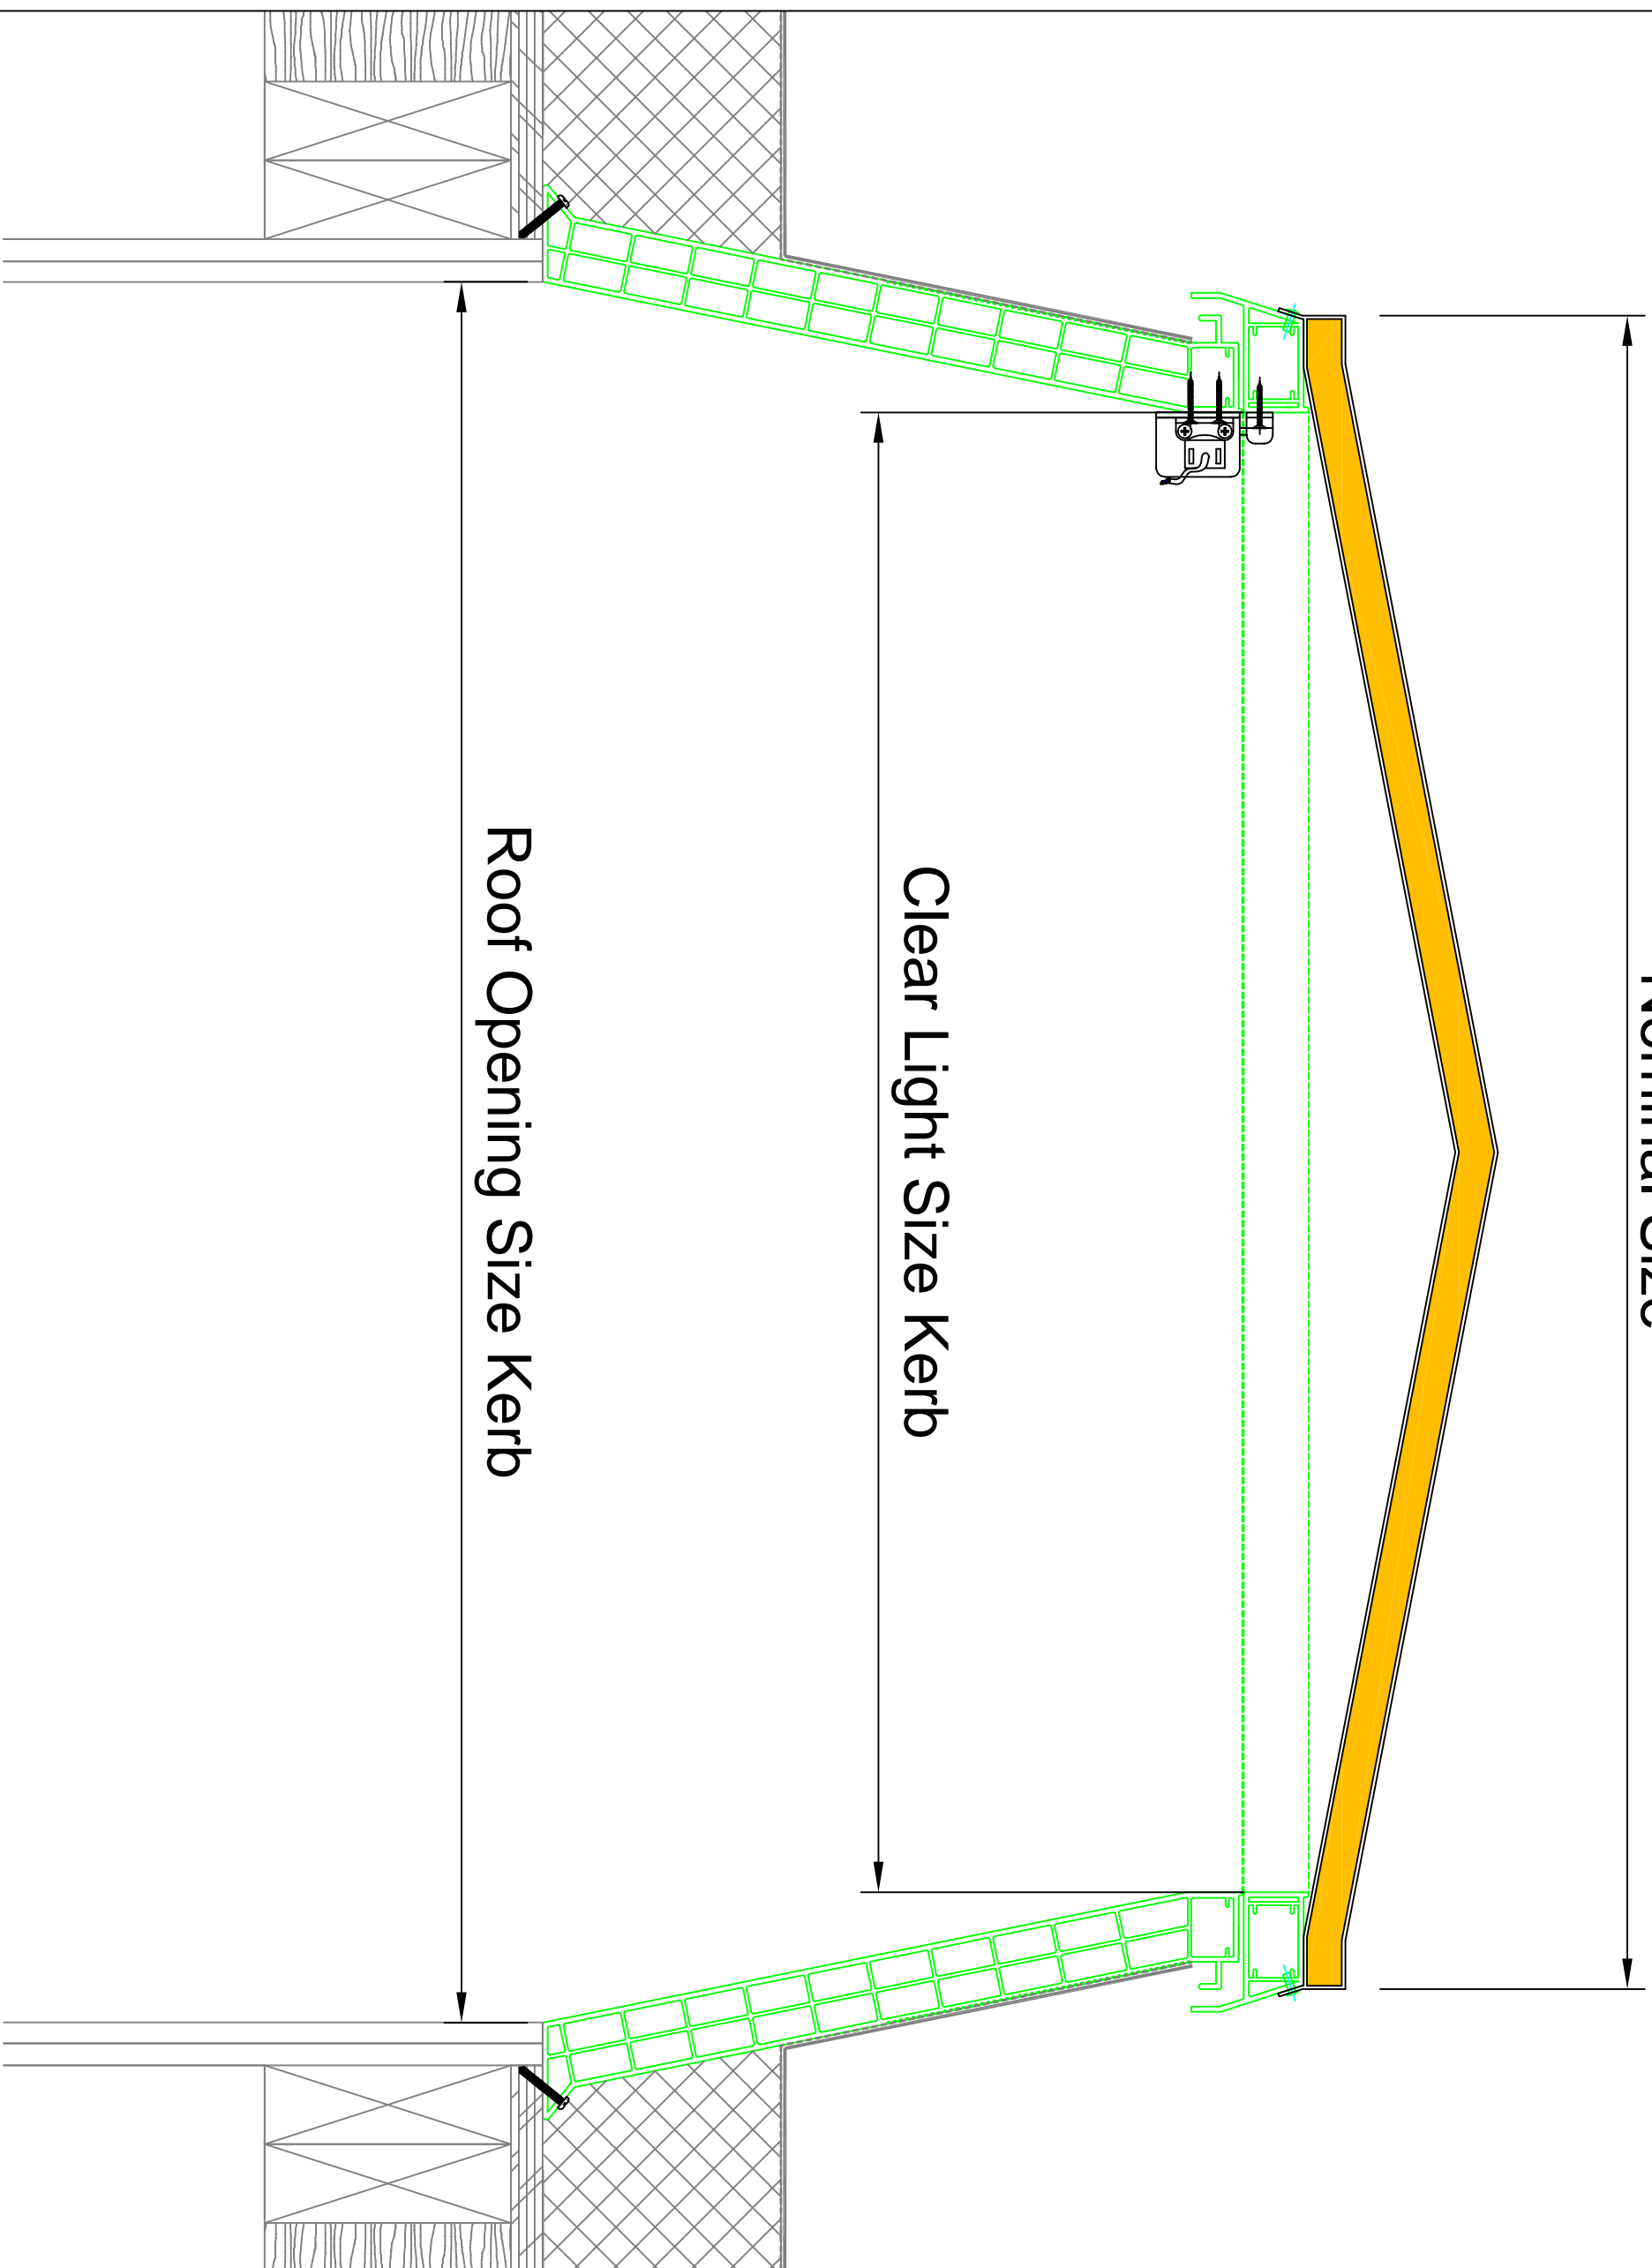

NLS-QMS-FO-14

REV NO	DESCRIPTION	OWN	CHNGD	DATE	APP
--------	-------------	-----	-------	------	-----

**Naturalight Systems LTD**

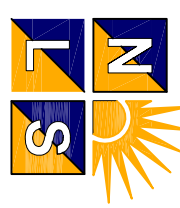

Naturalight Systems LTD,  
Accessory House,  
Barrington Industrial Estate,  
Bedlington,  
Northumberland  
NE22 7DQ

Tel: (01670) 530333  
Fax: (01670) 824540

Project:  
400 Typical

Description:  
400 (Chain Motor)

Drawn By: N.G	Checked By: ?.?.	Approved By: ?.?.
Date Drawn: 04.03.2015	Job Number: NLS Typical MK2 400	Scale:

Drawing No.:  
NLS-NLS Typical MK2  
400-GD-027  
ISSUE SEPTEMBER 09

A3